


添付資料 1.



パロパーク産婦人科病院 完成予想図

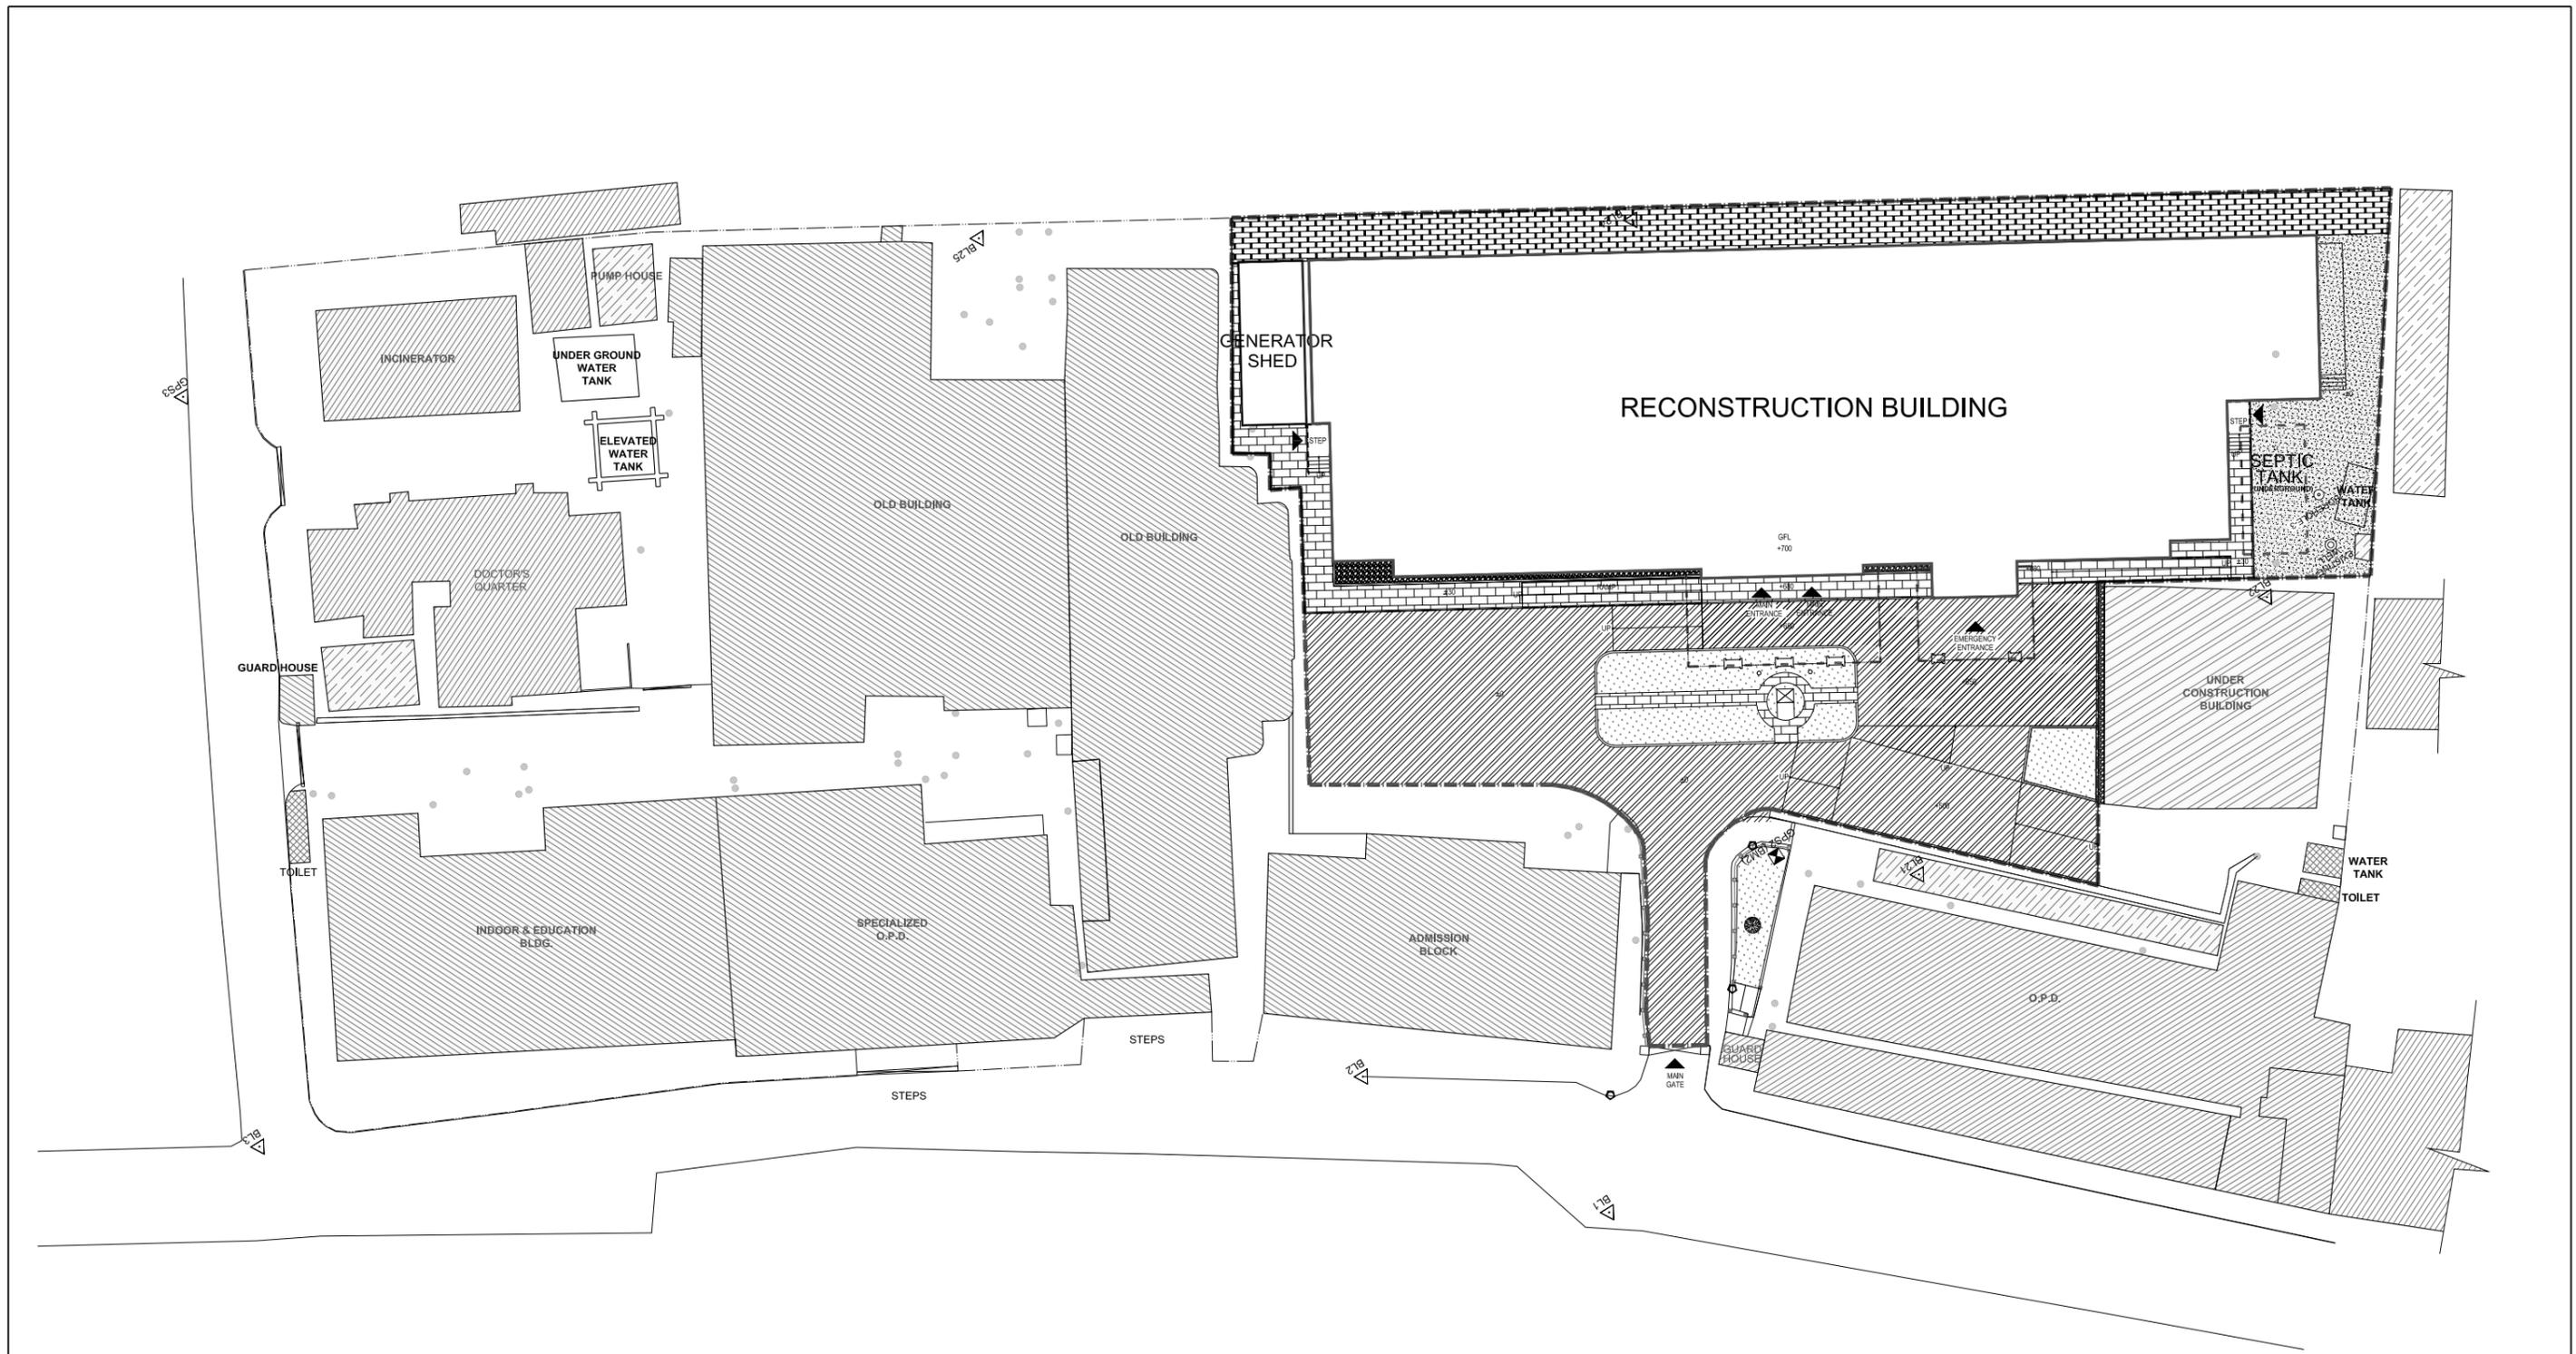



Legend EXISTING BUILDING EXISTING BUILDING UNDER CONSTRUCTION EXISTING SHED ROAD TRACK BOUNDARY WALL BENCH MARK BASE STATION SPOT HEIGHT CONTOUR TREE CURBSTONE Interlocking Block Pavement Brick Pavement Asphaltic pavement Concrete pavement Gravel Planting bed RECONSTRUCTION FACILITY CONSTRUCTION AREA	
--	--


ACADEMIC FUNCTION

BIRTHING CENTER
10 Delivery + 10 Beds

POW
40 Beds

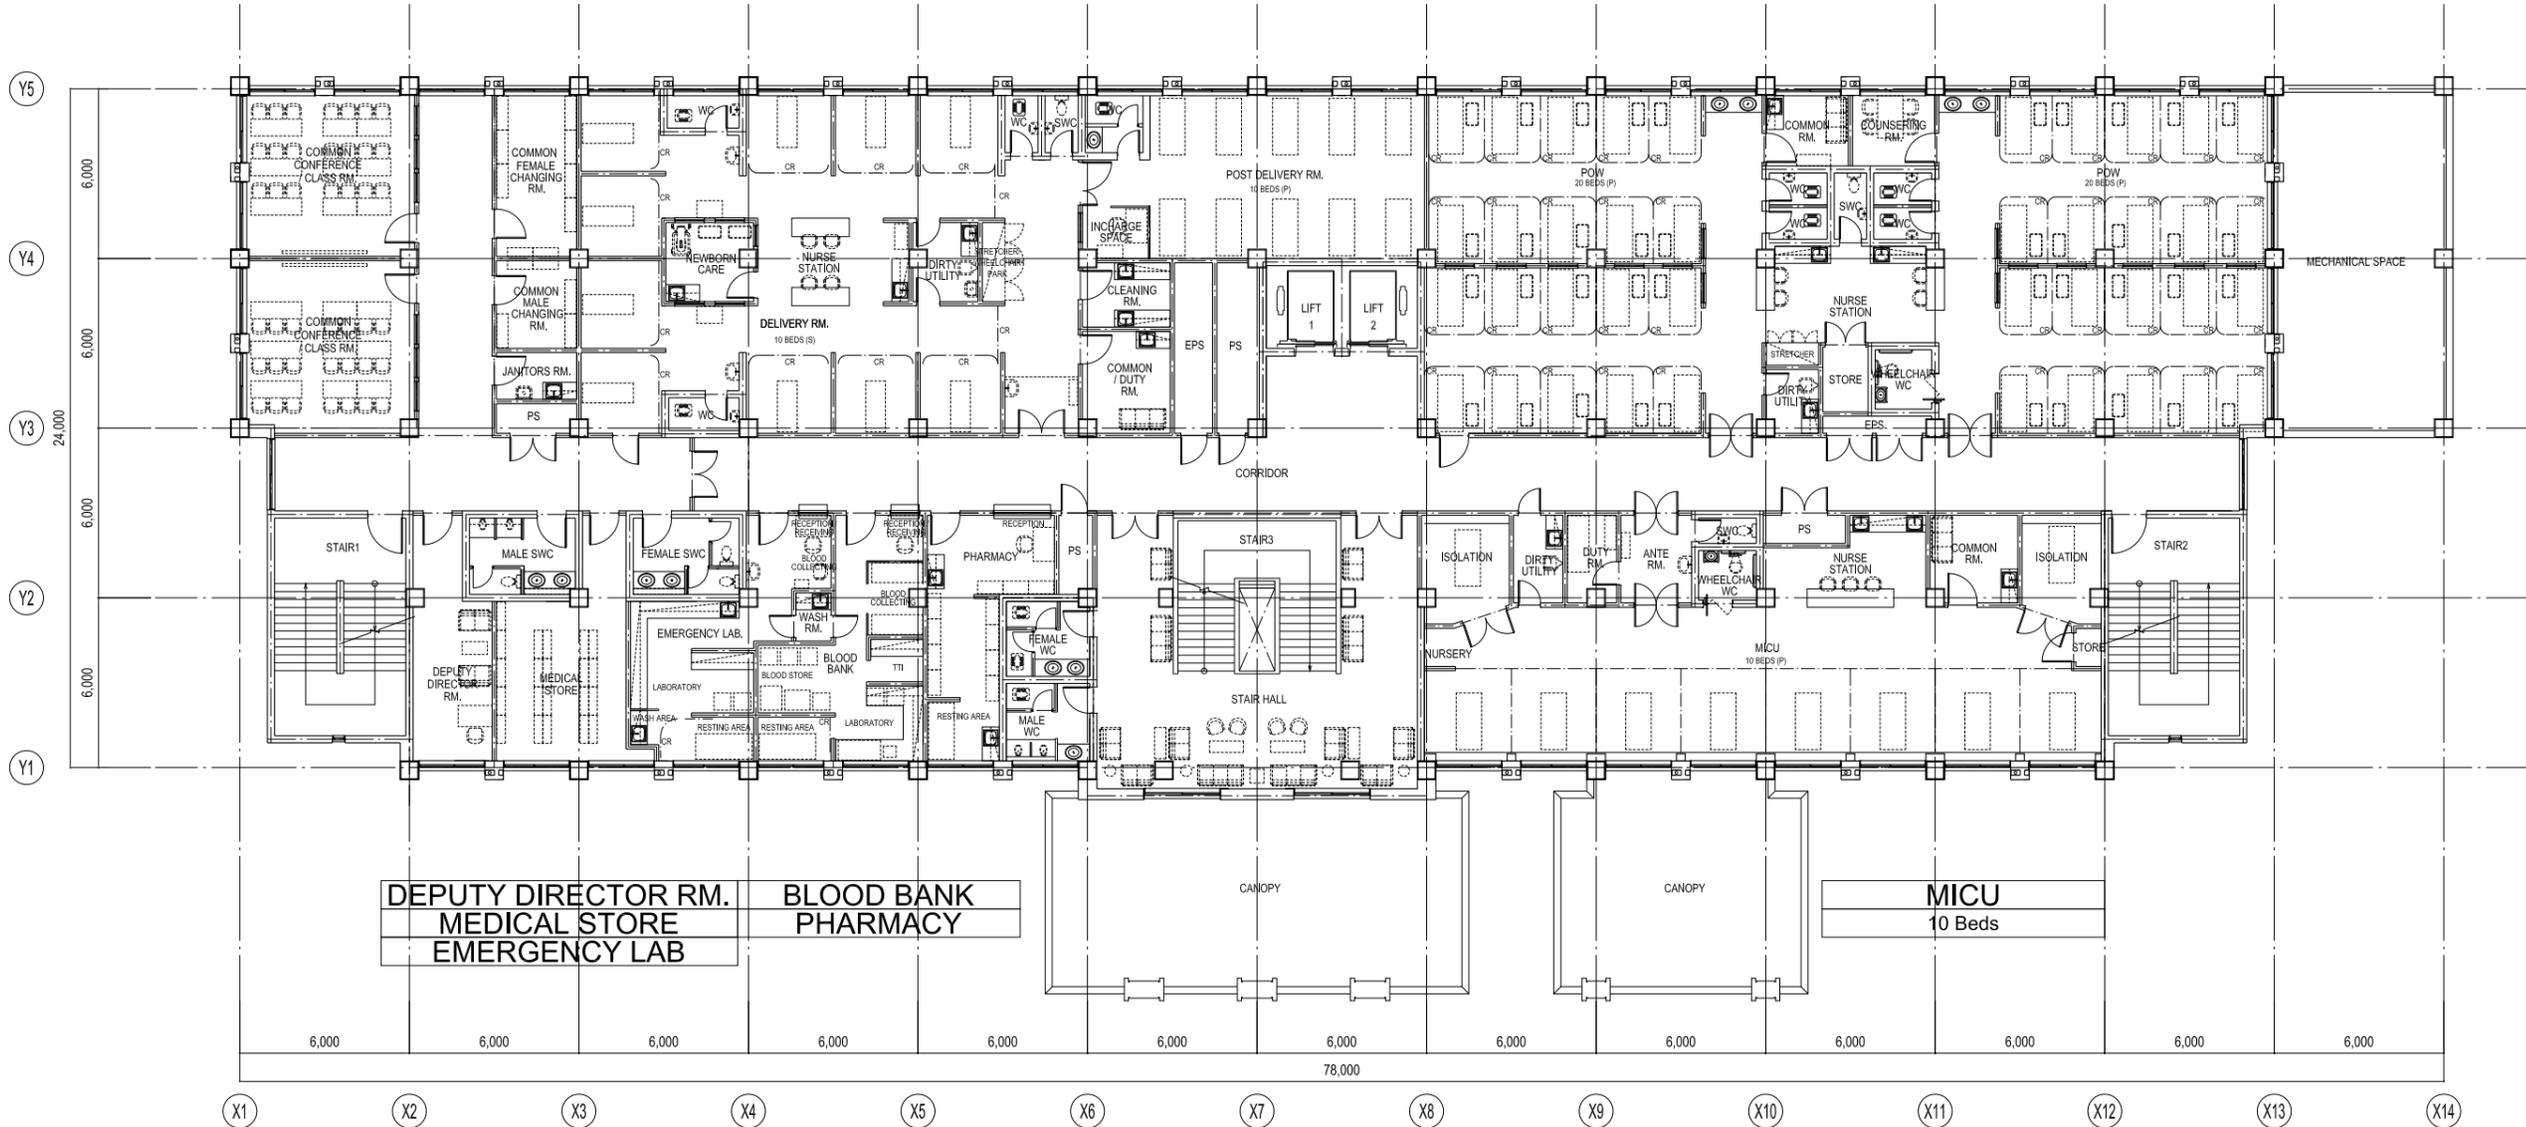

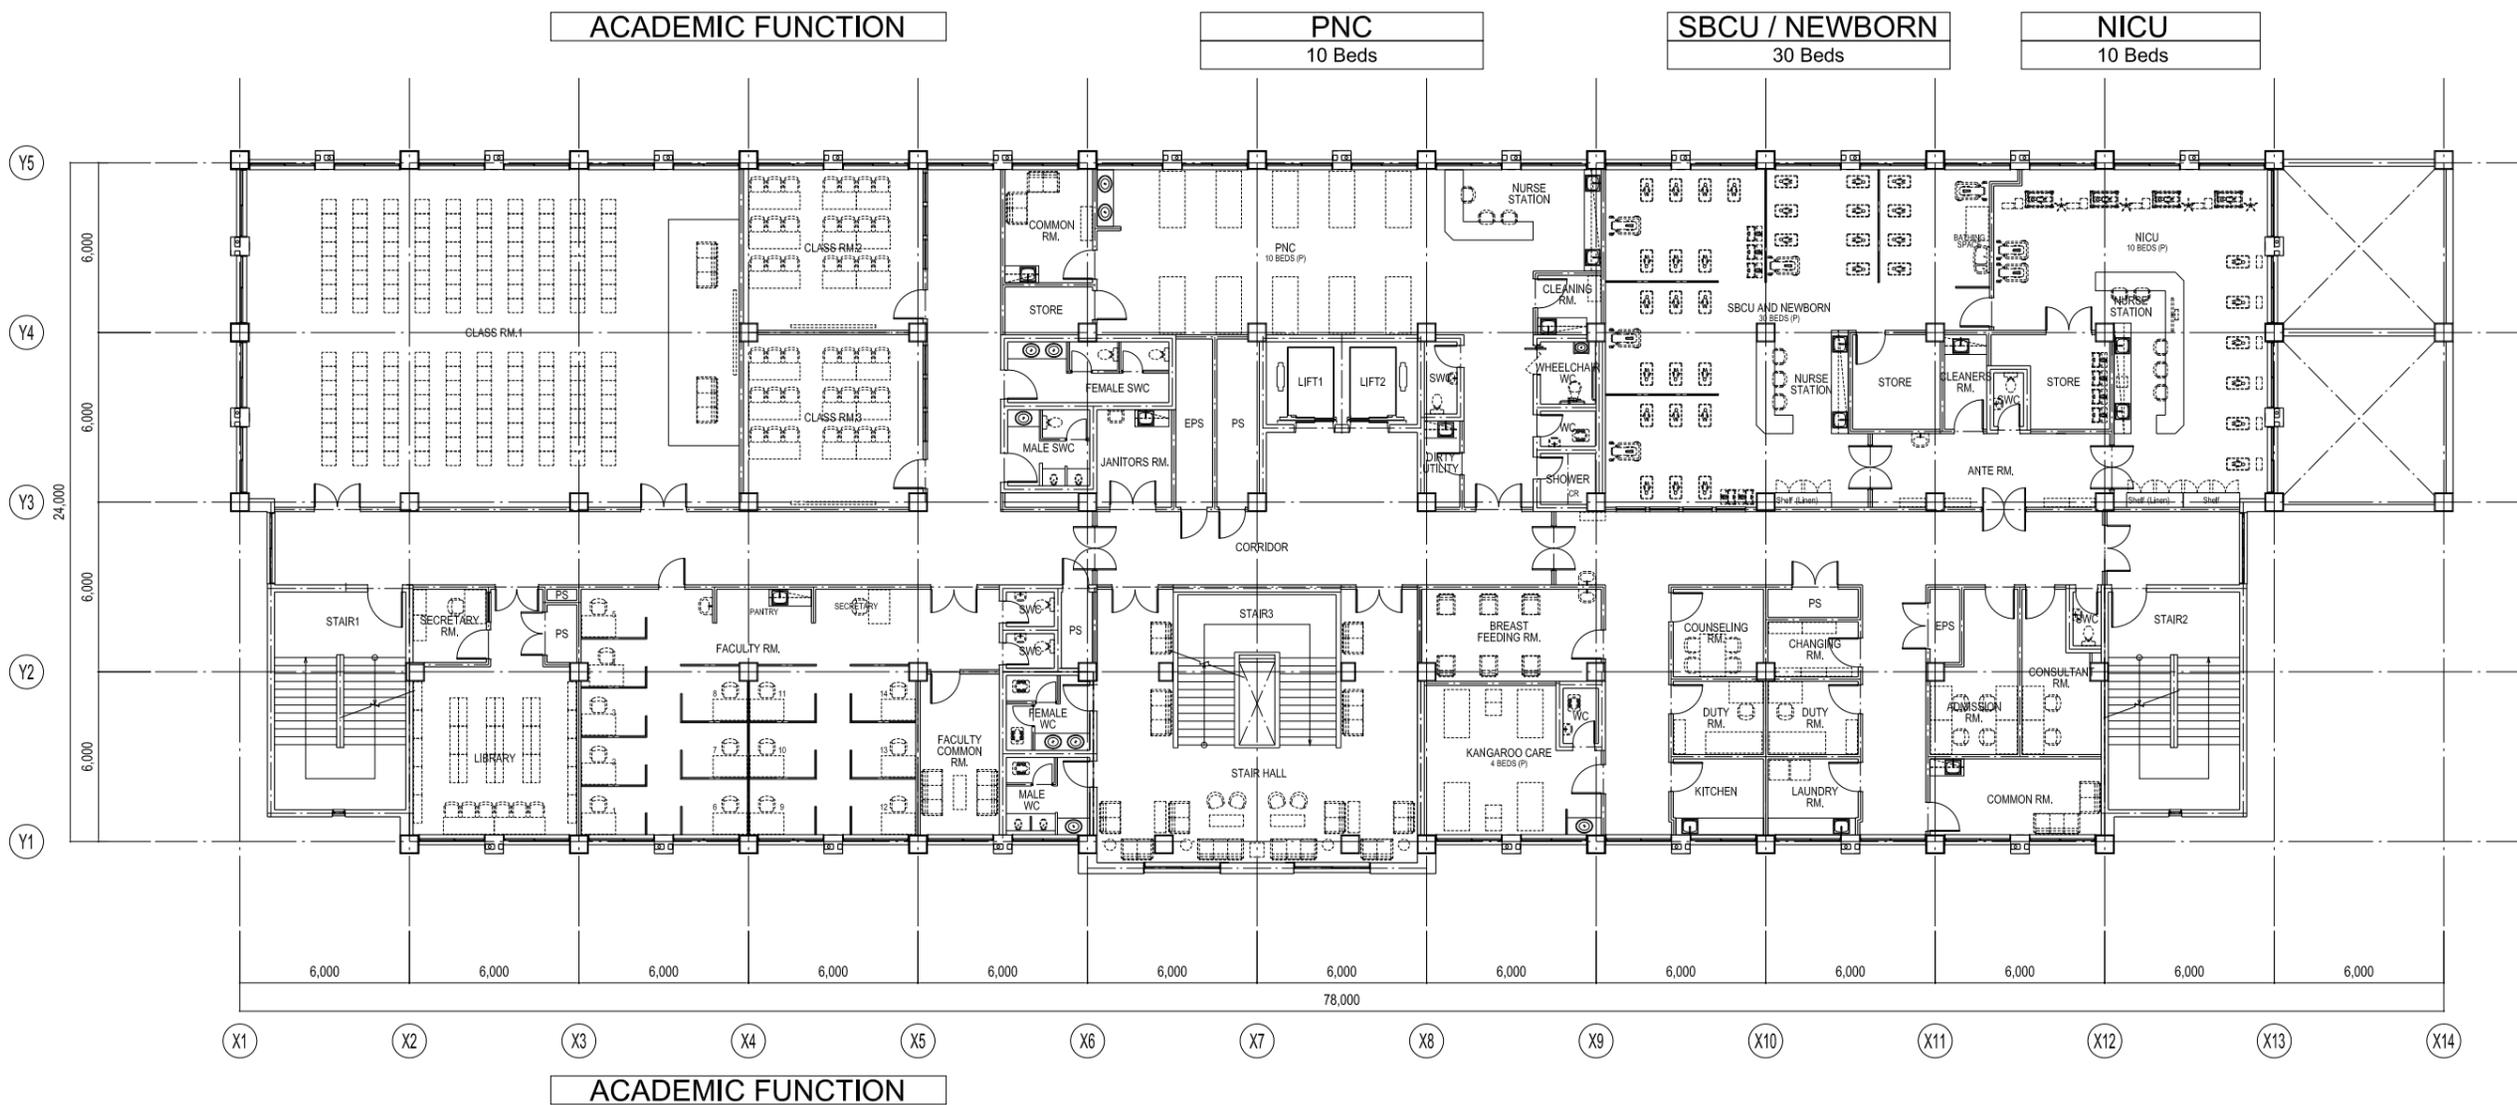

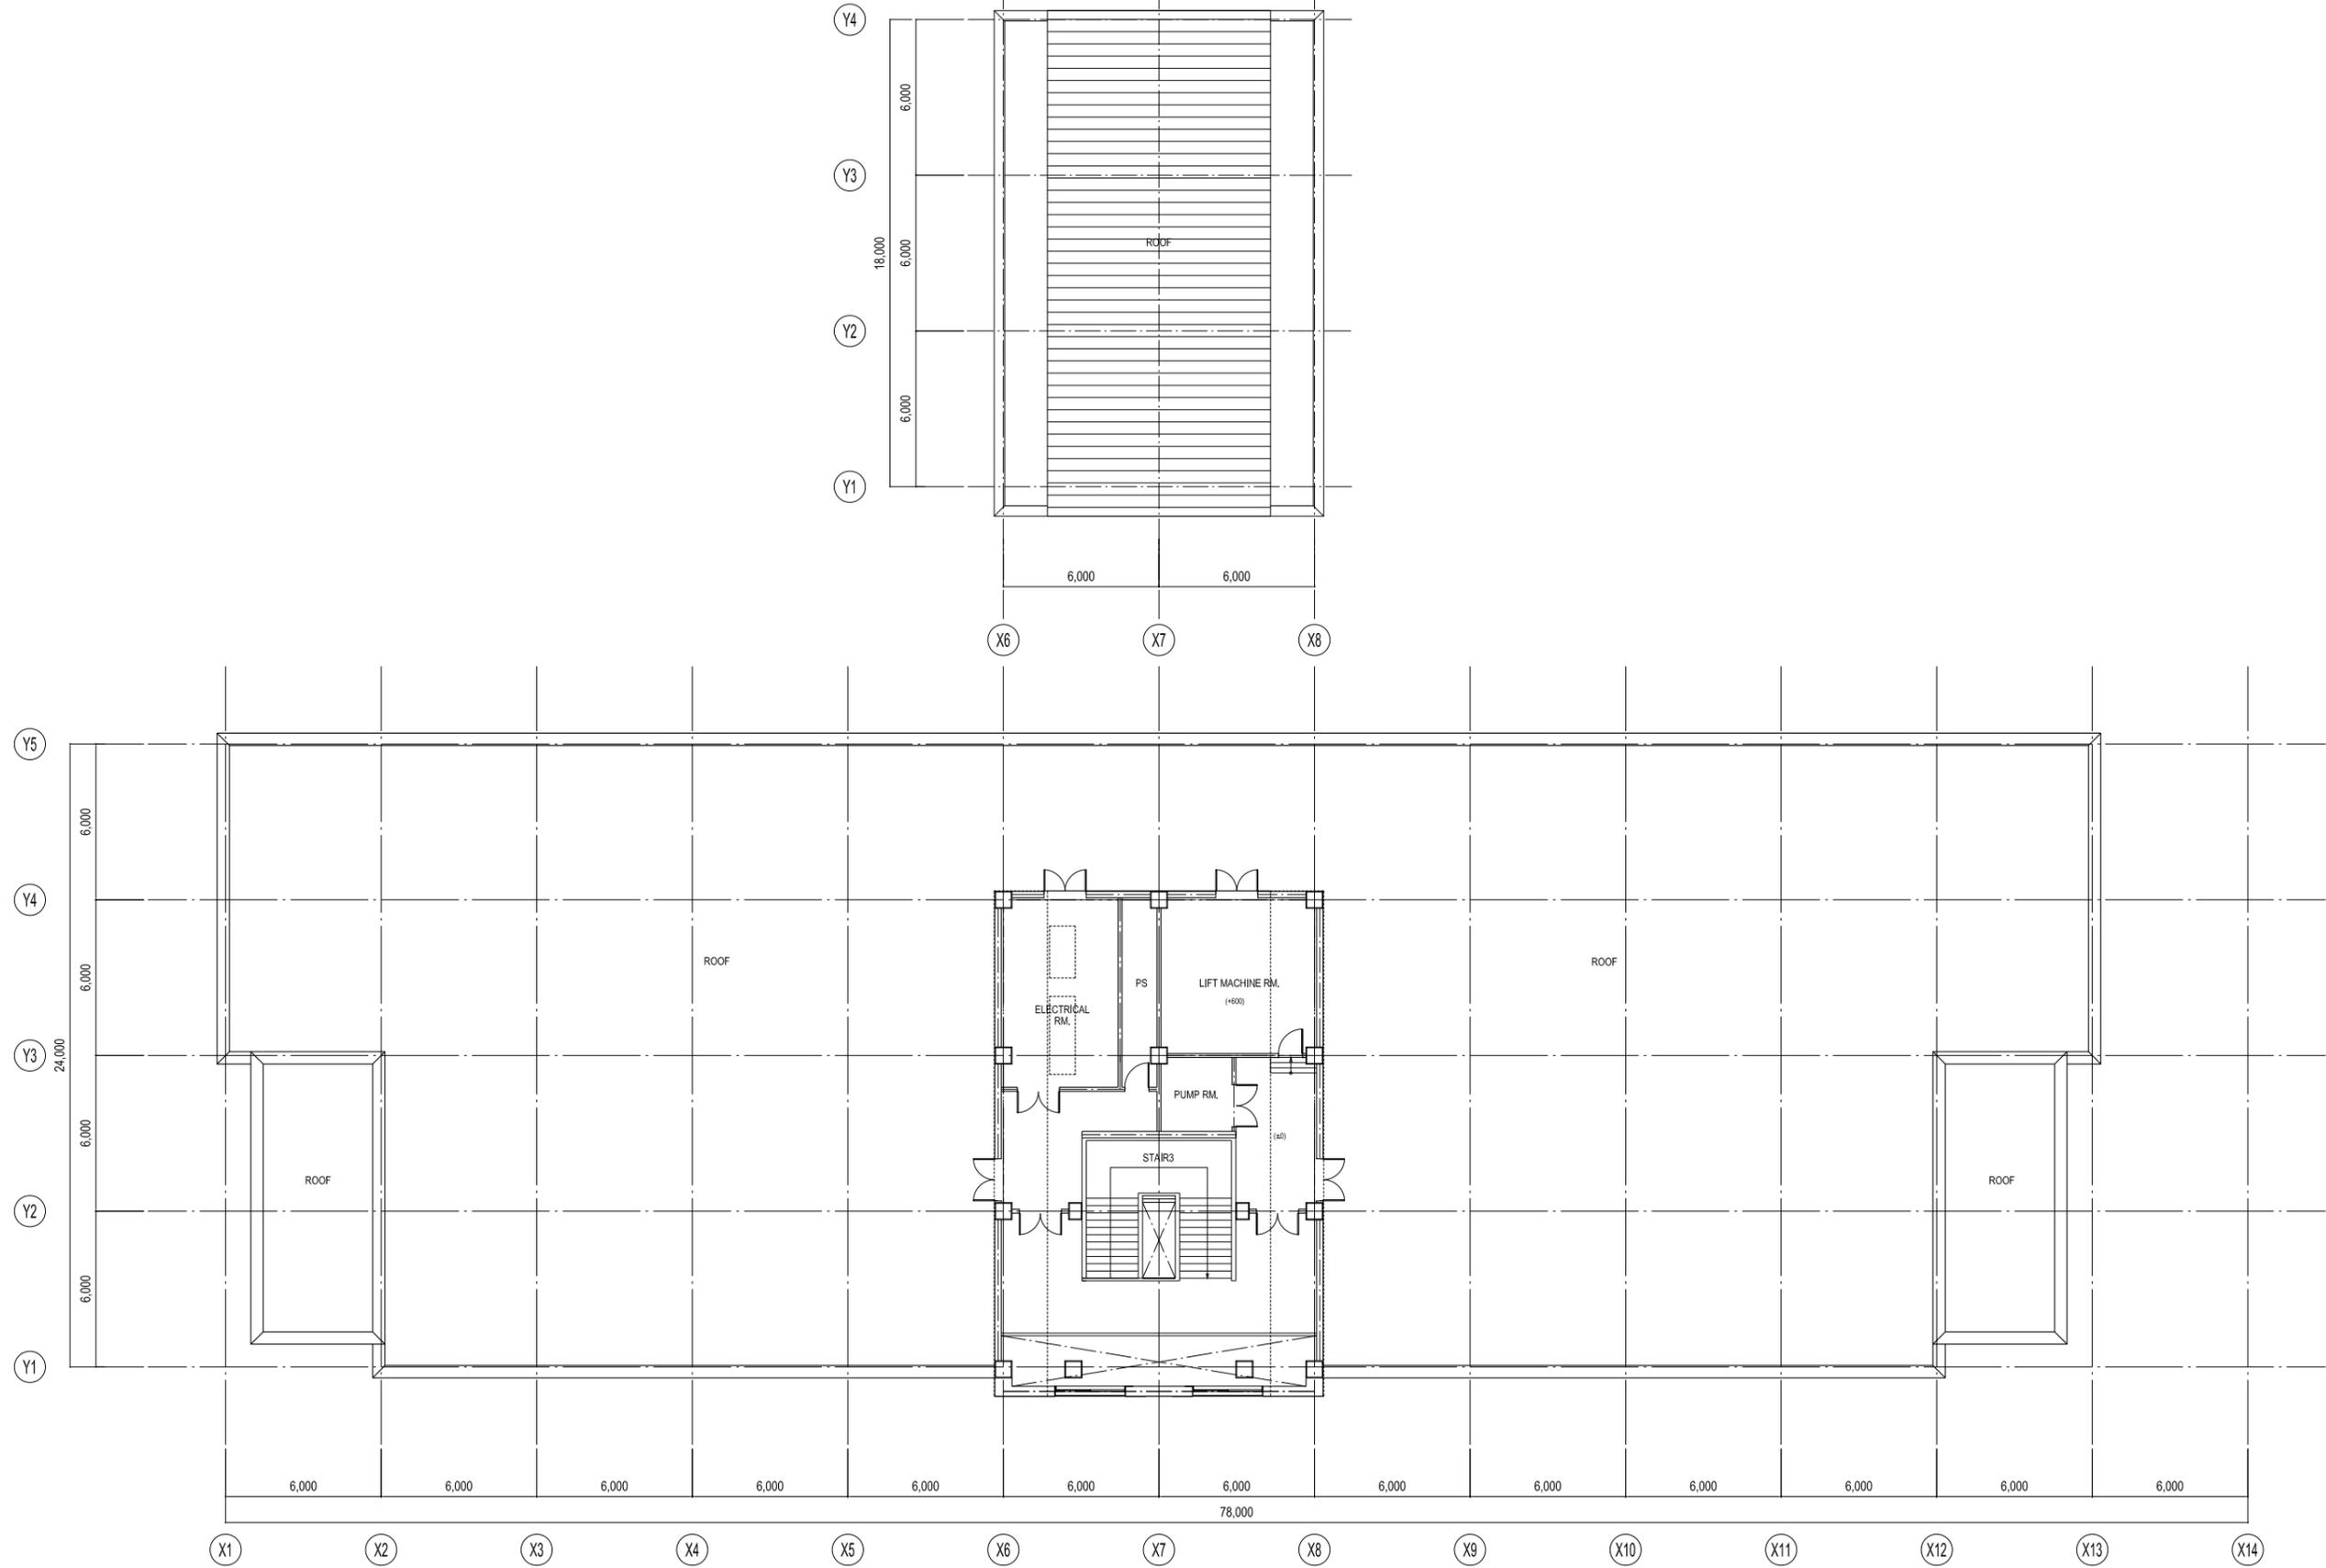




ELEVATION NORTH




ELEVATION EAST

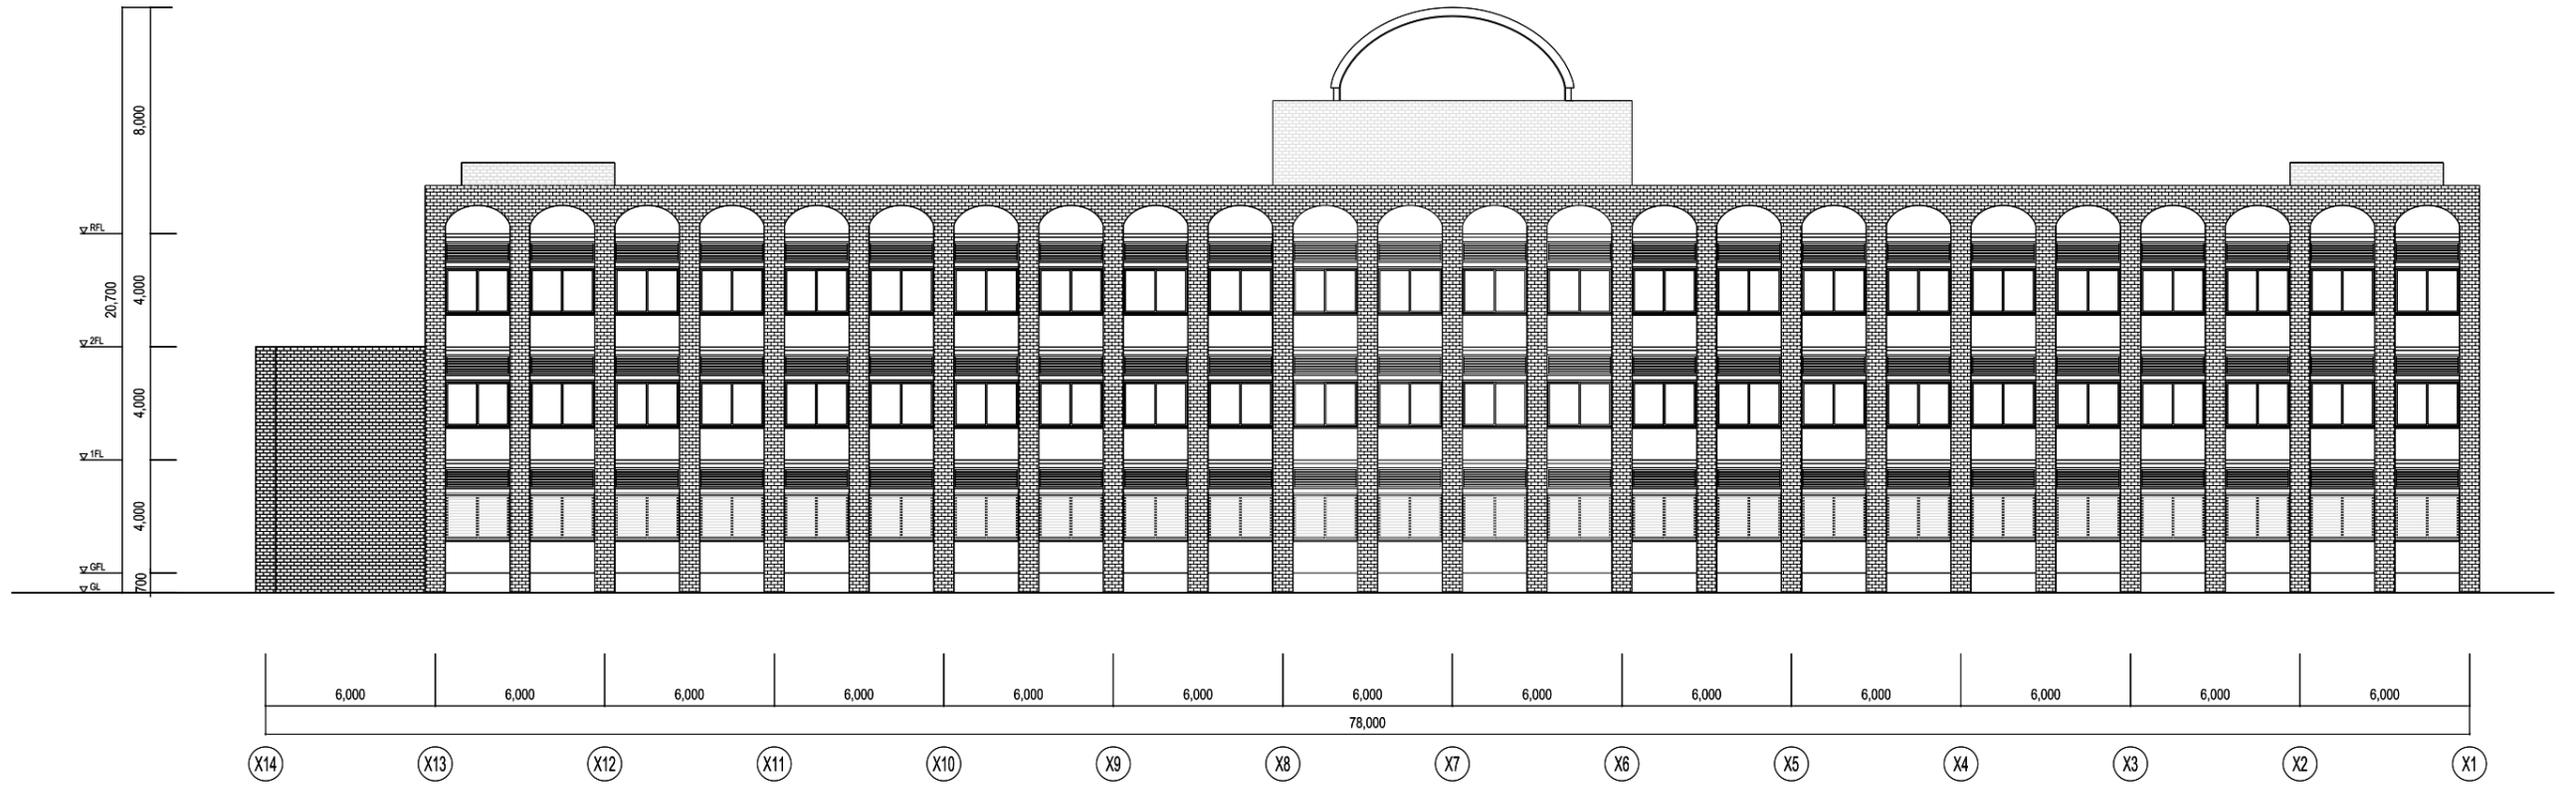


ELEVATION SOUTH




ELEVATION WEST

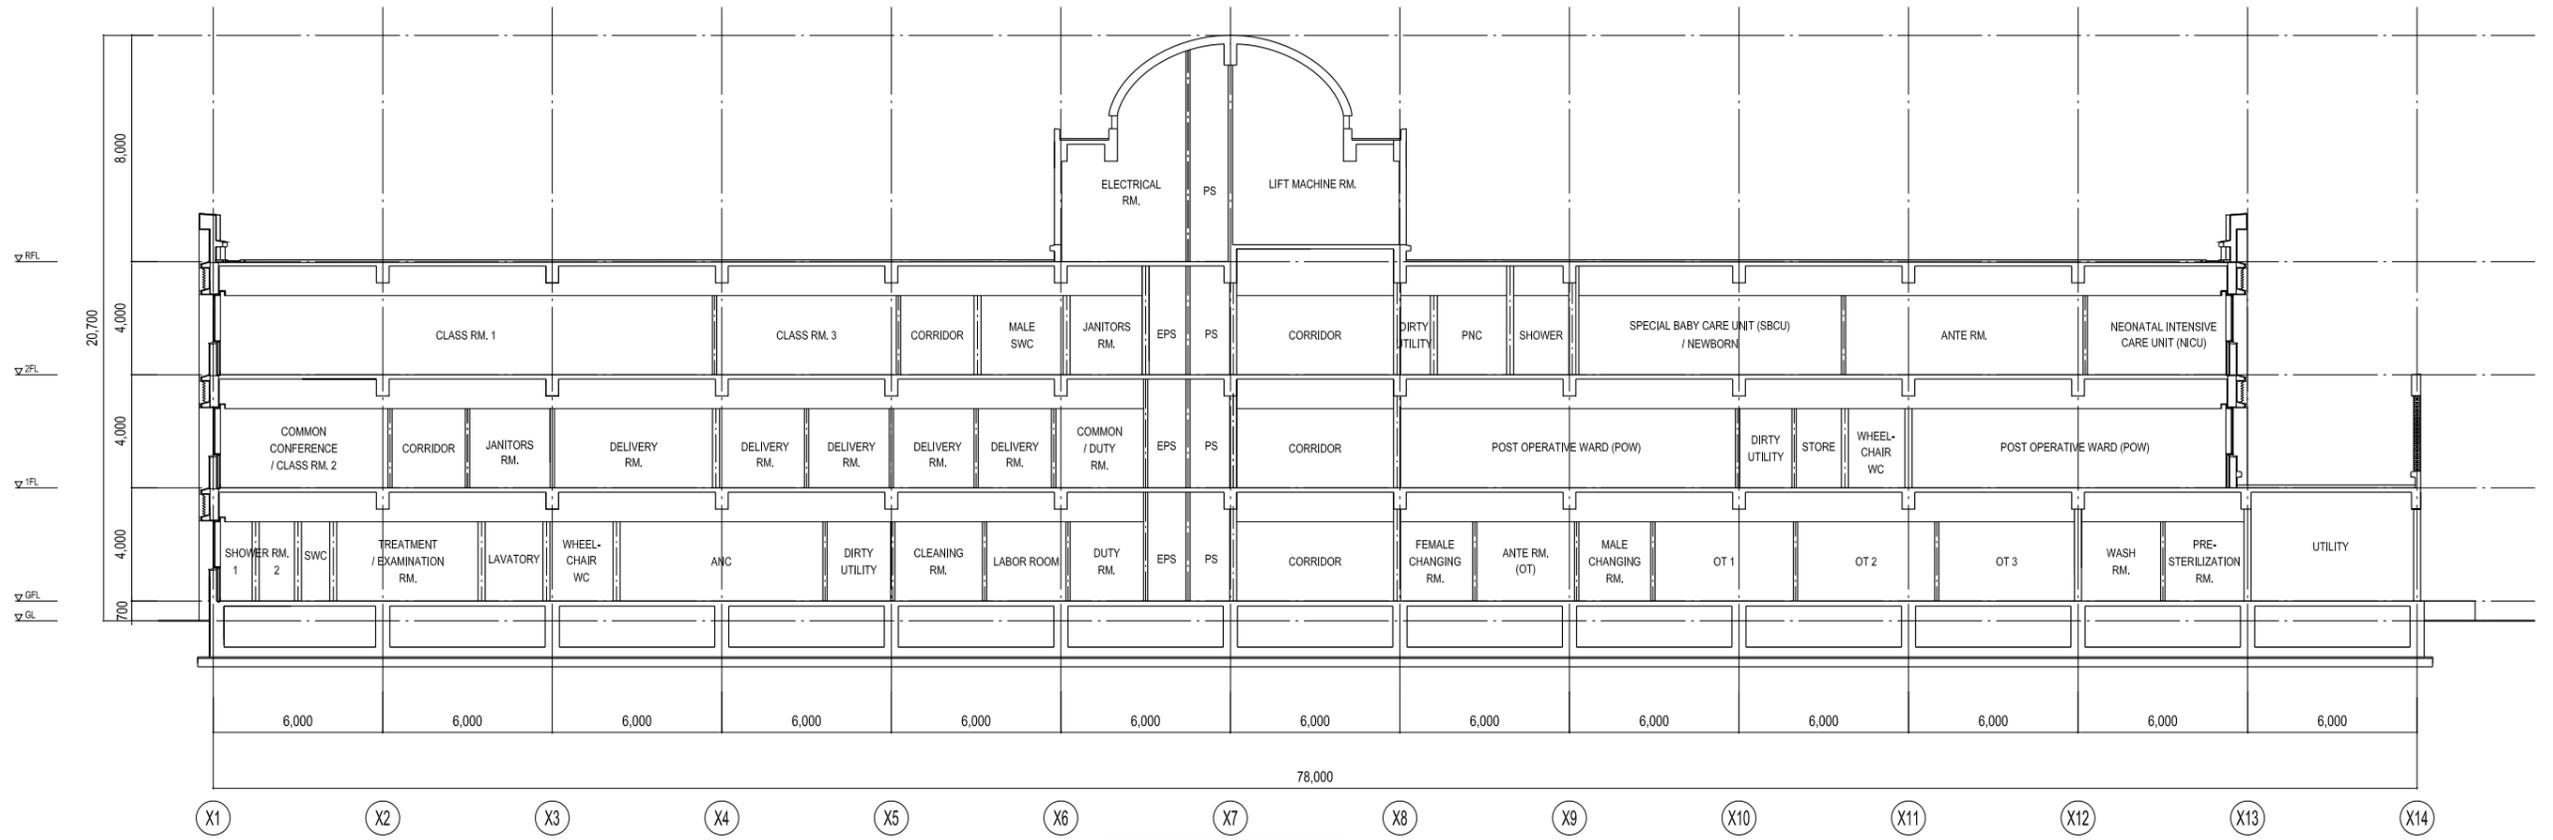

SECTION A-A'

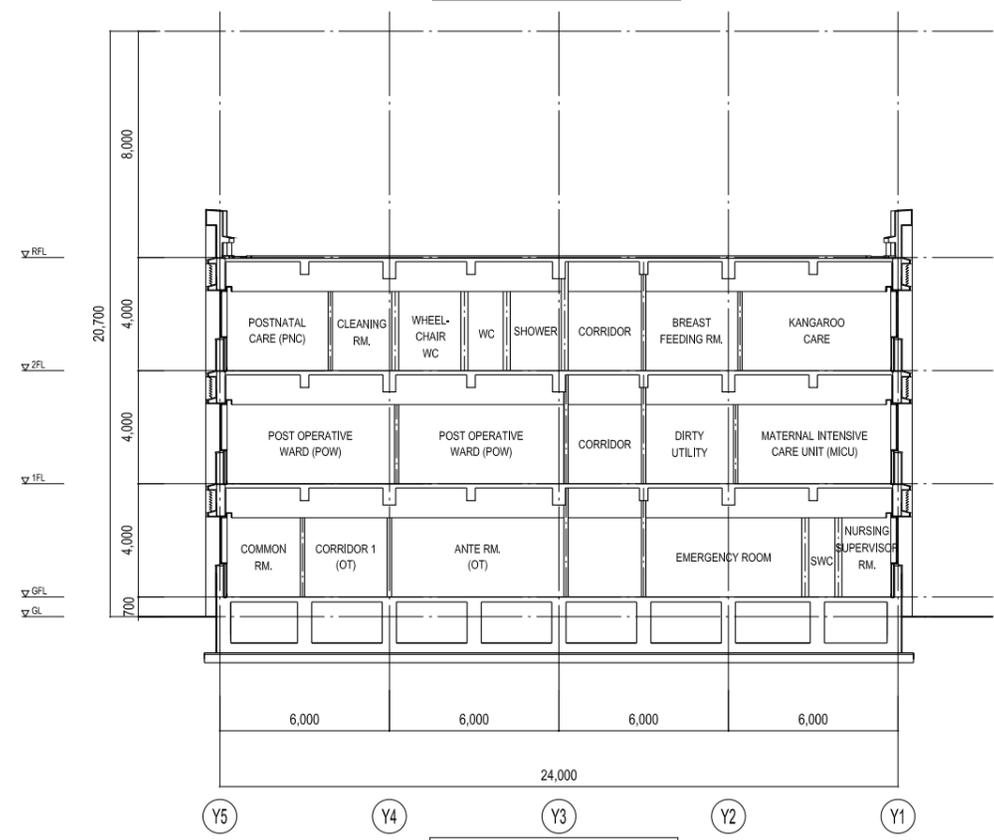


SECTION B-B'


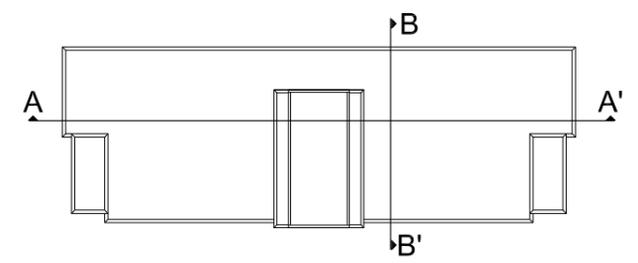




ビル病院 完成予想図

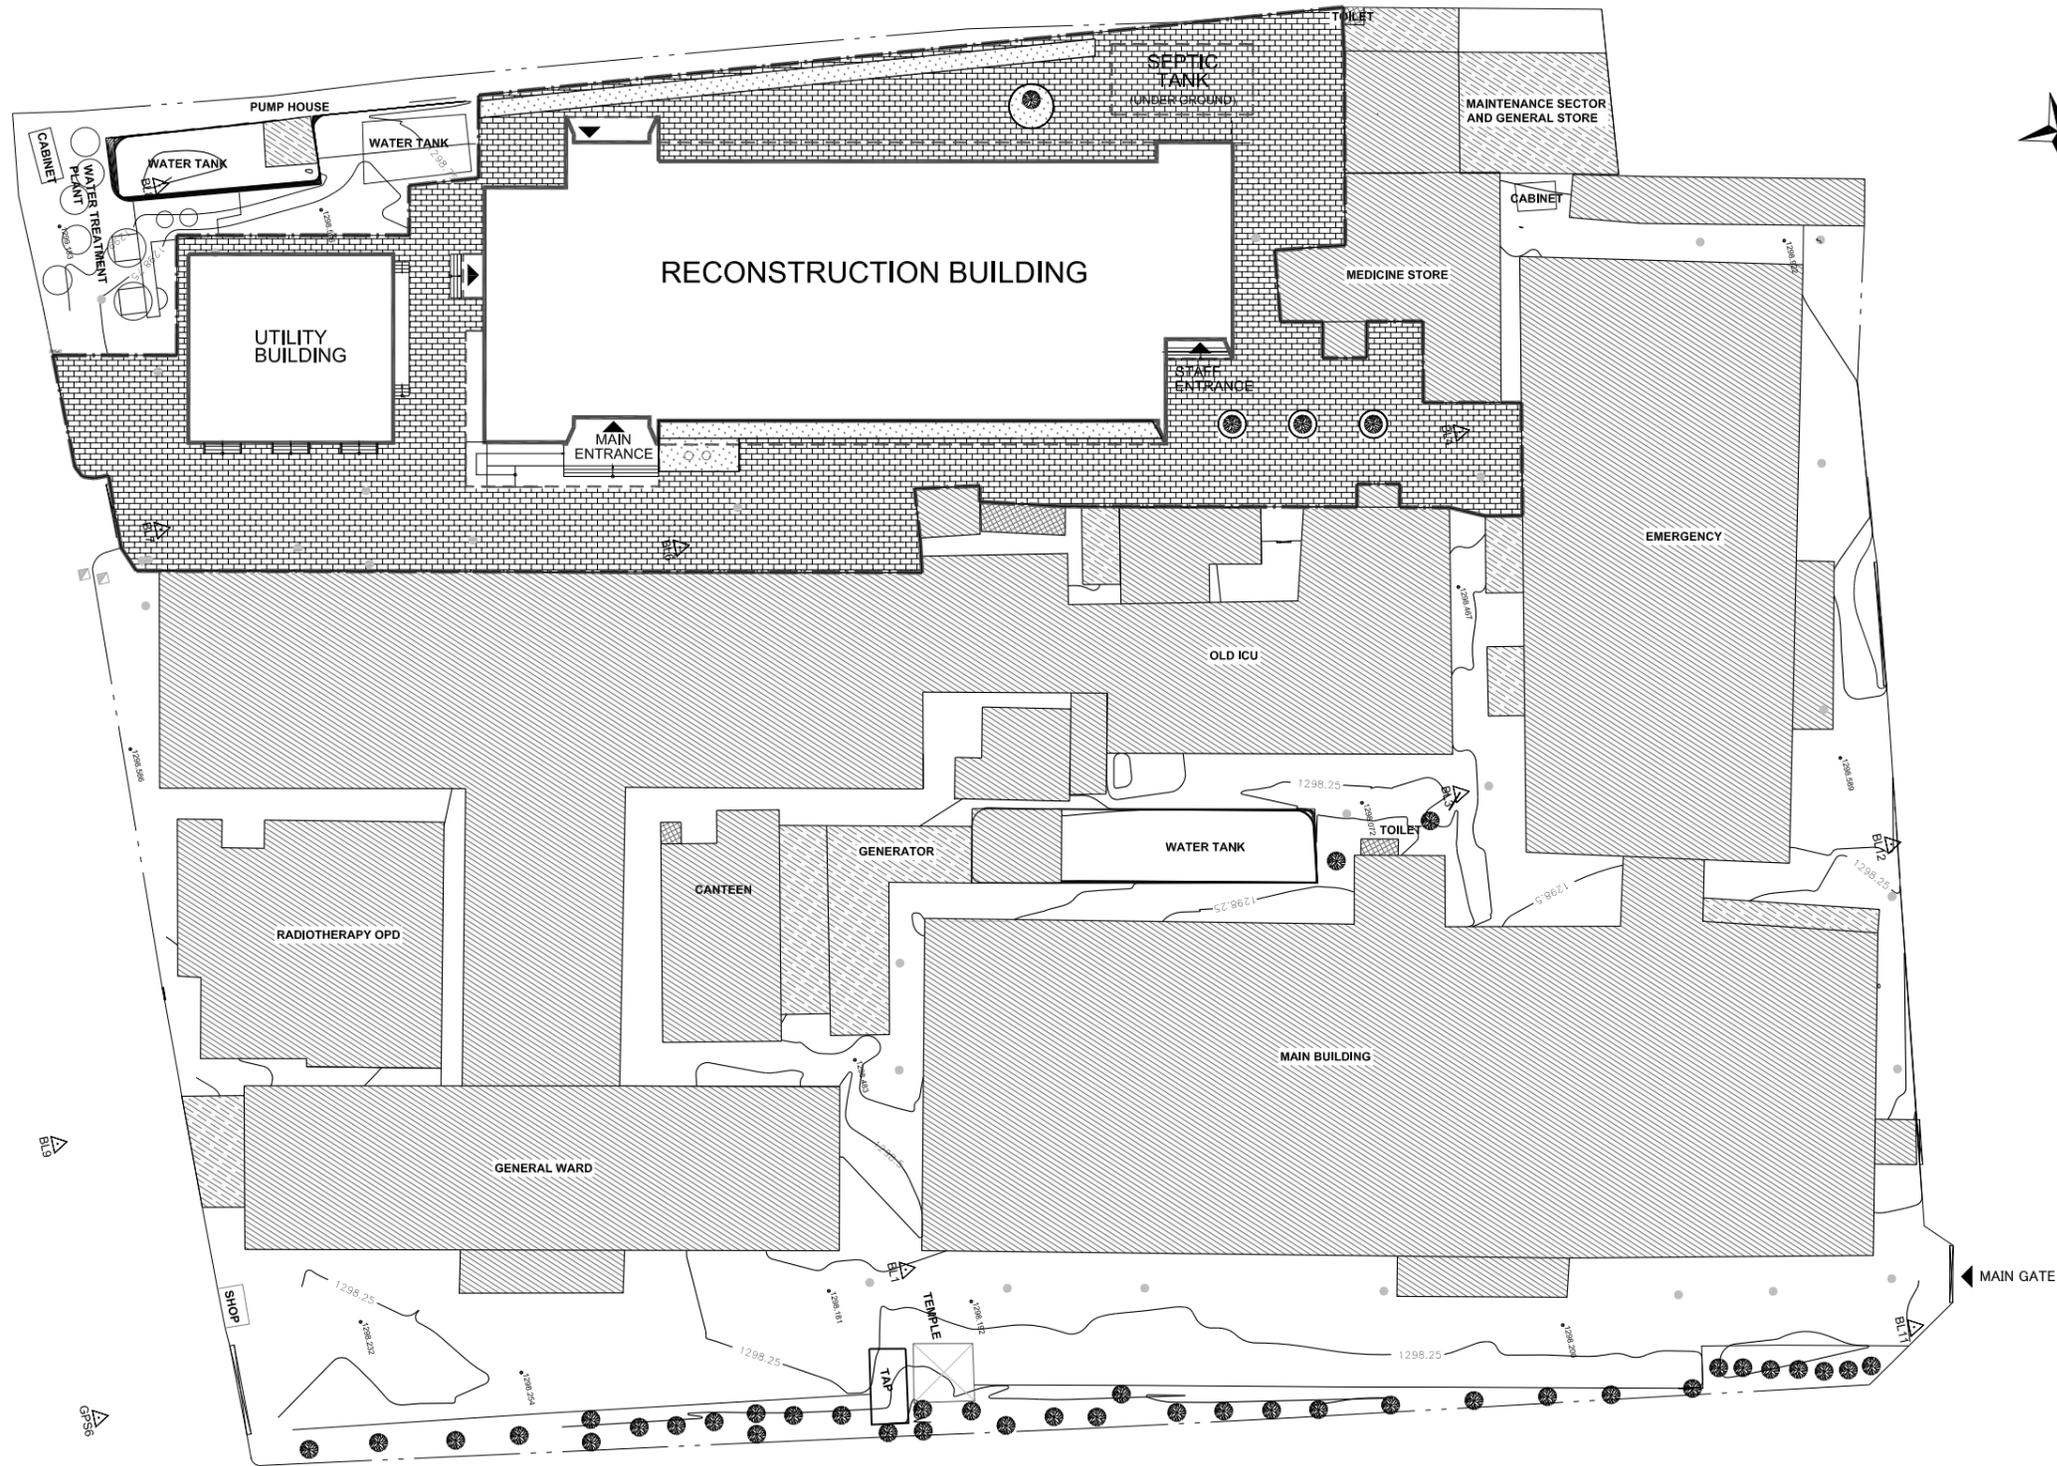

Legend

  

RECONSTRUCTION FACILITY



CONSTRUCTION AREA

PROJECT

THE PROJECT
ON REHABILITATION AND RECOVERY FROM NEPAL EARTHQUAKE
IN THE FEDERAL DEMOCRATIC REPUBLIC OF NEPAL

BIR HOSPITAL

SCALE

1/500


DATE


2015.DEC


SITE PLAN


DWG NO

B-1

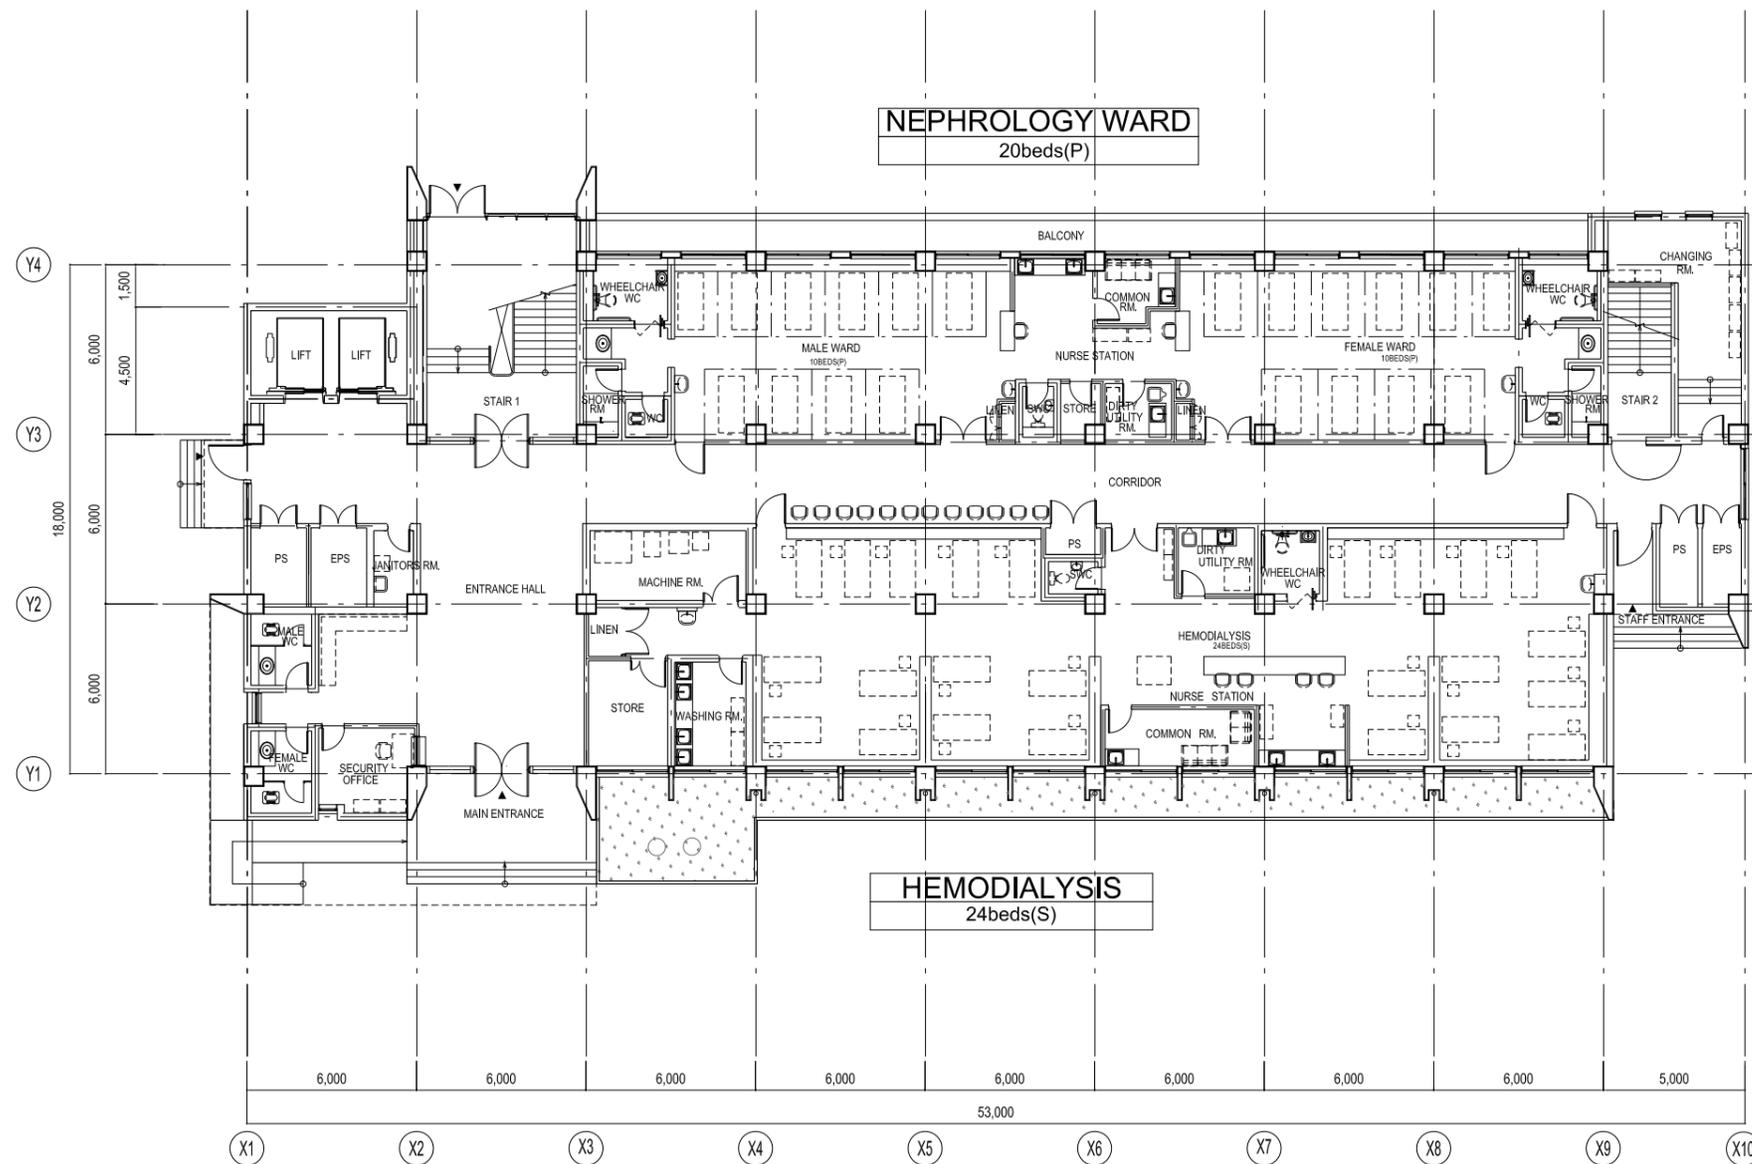


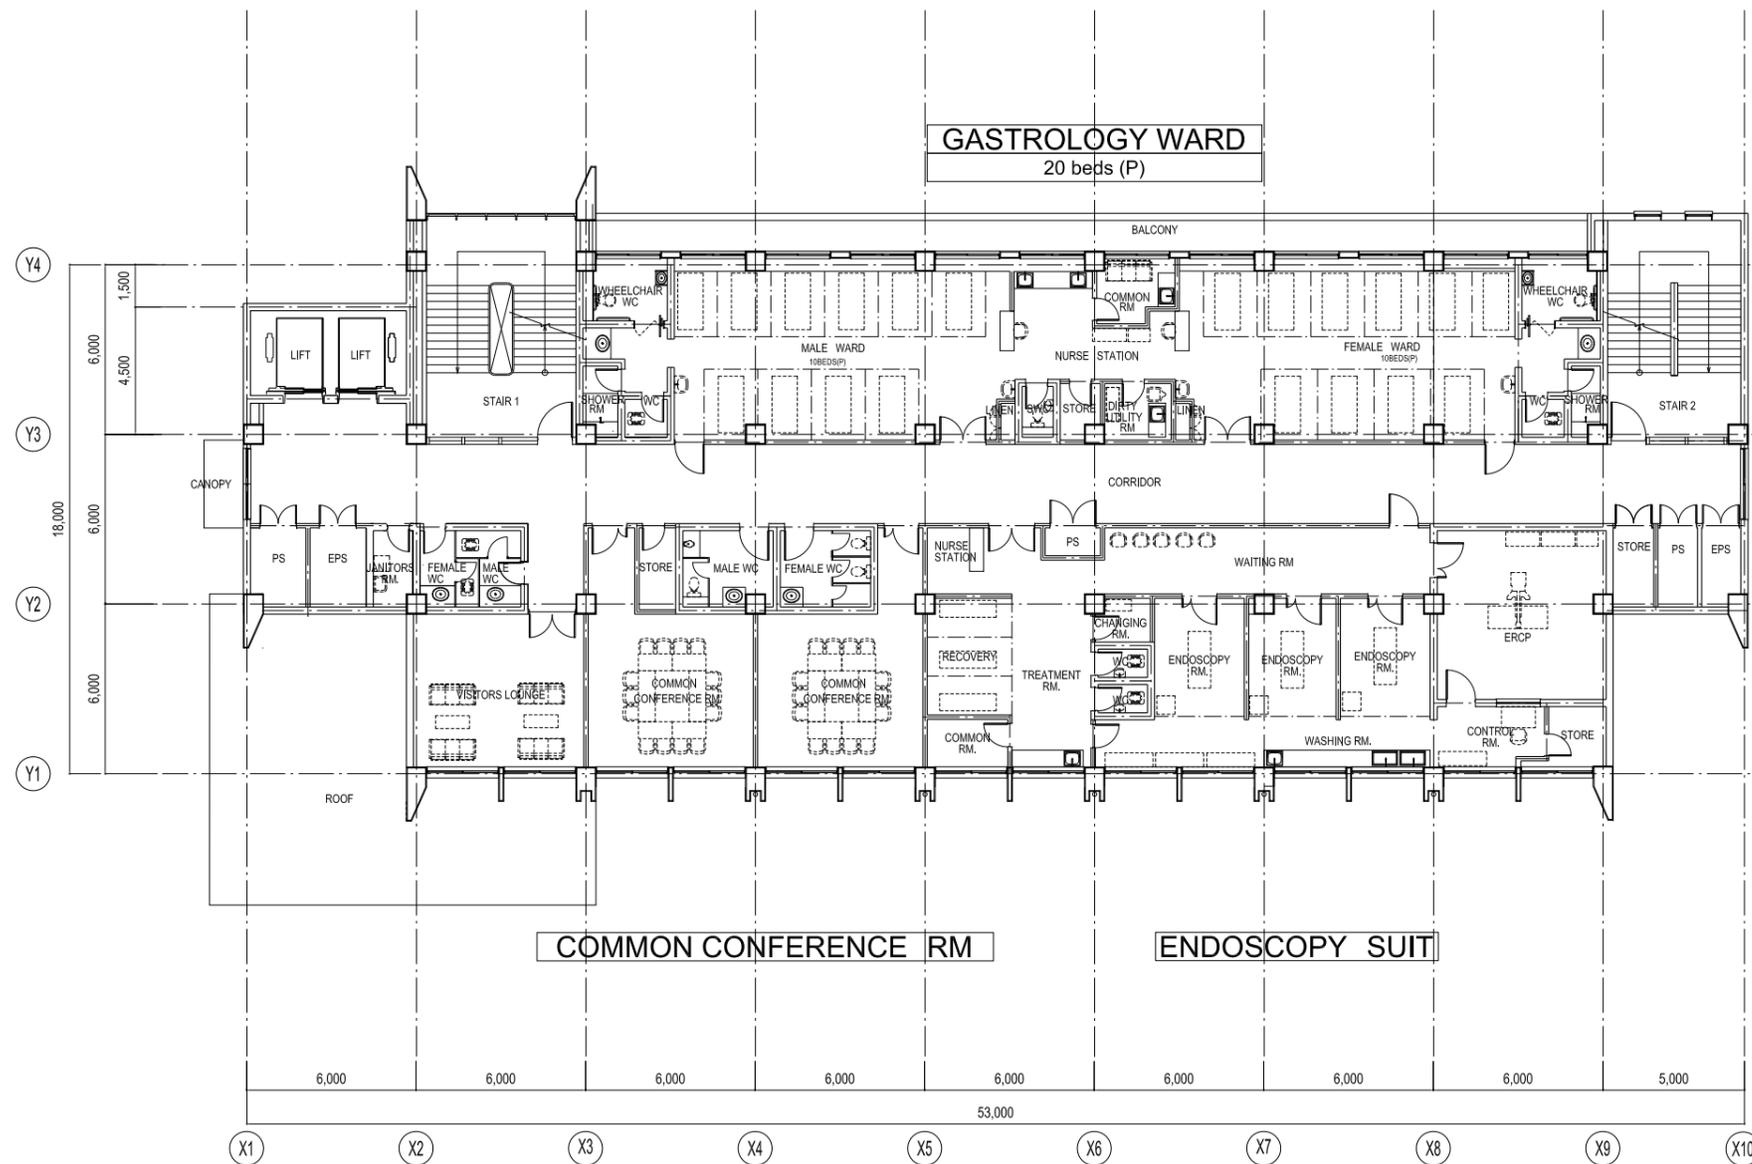


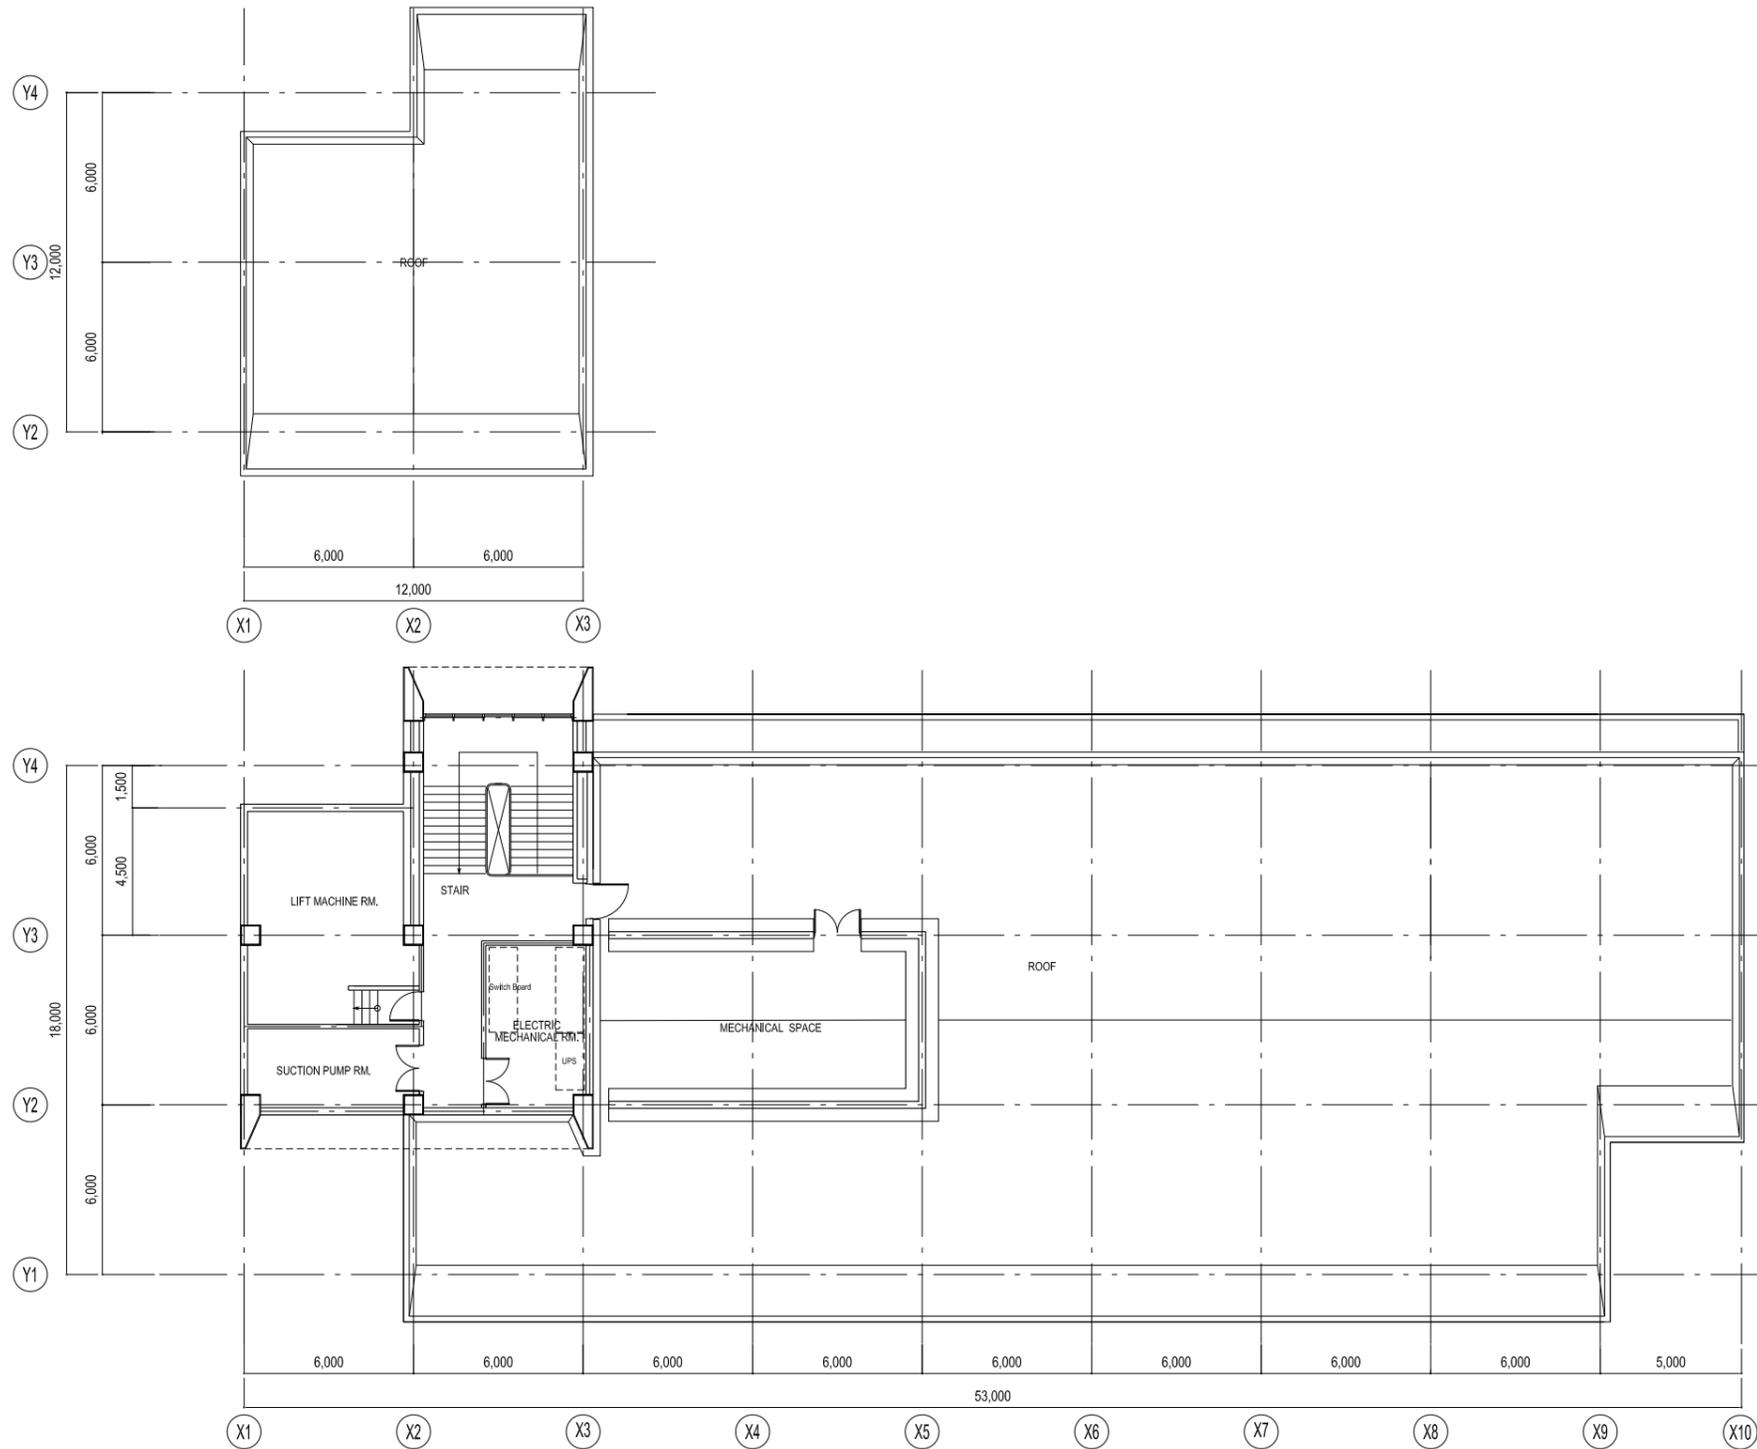


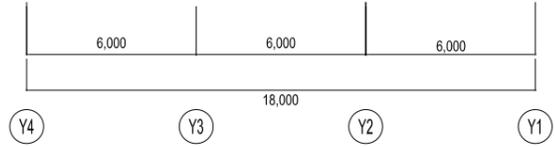



SOUTH ELEVATION

 


EAST ELEVATION

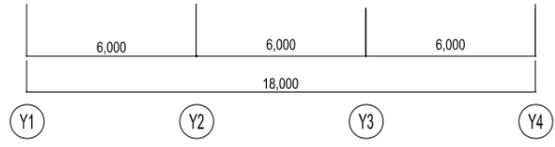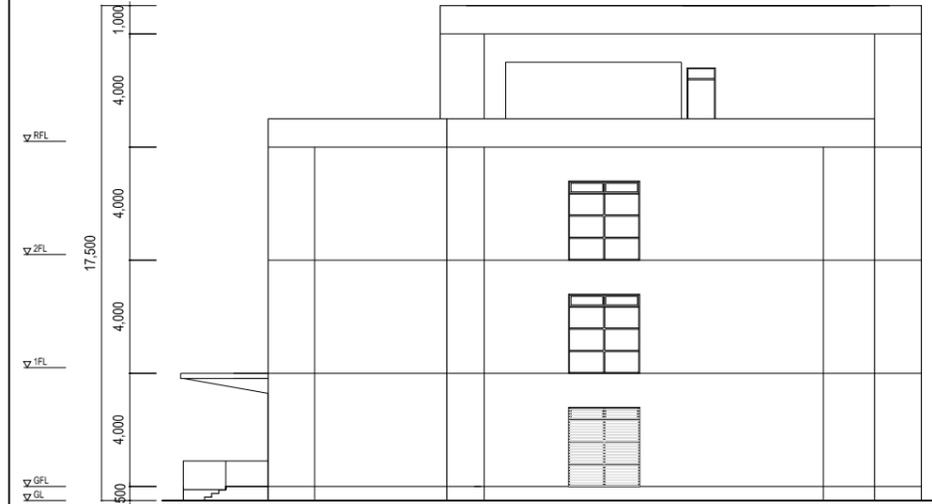


NORTH ELEVATION

 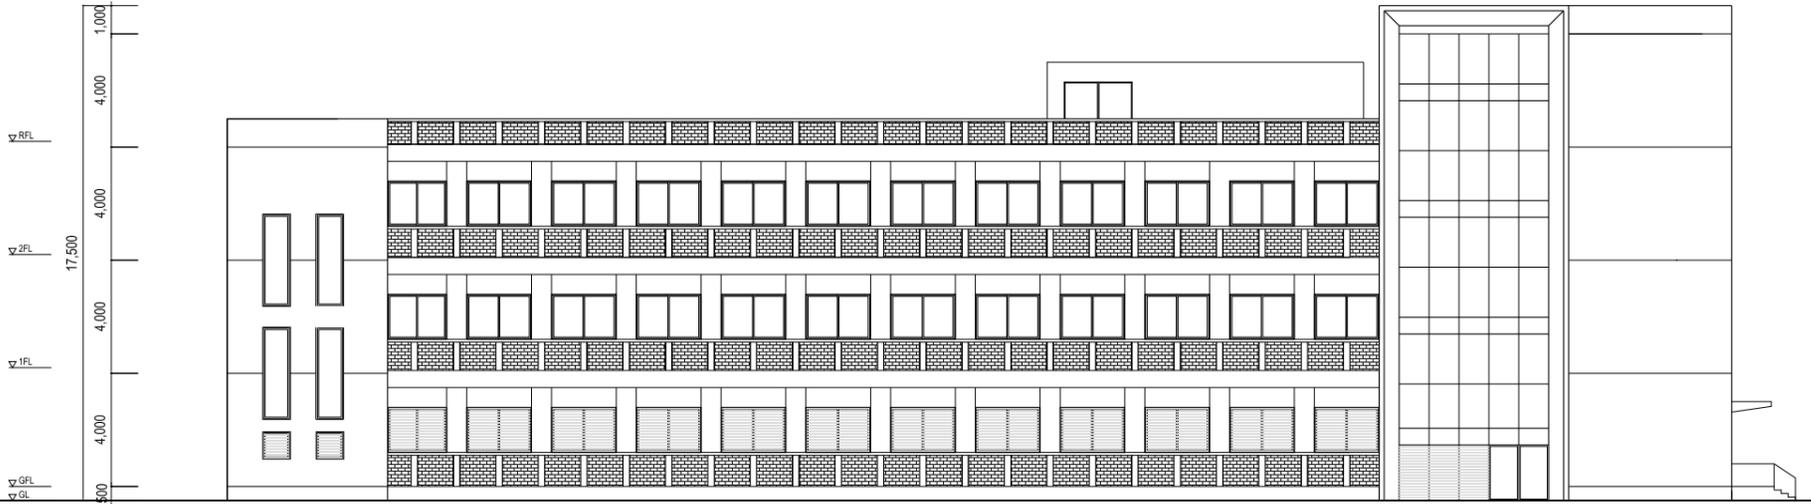


WEST ELEVATION

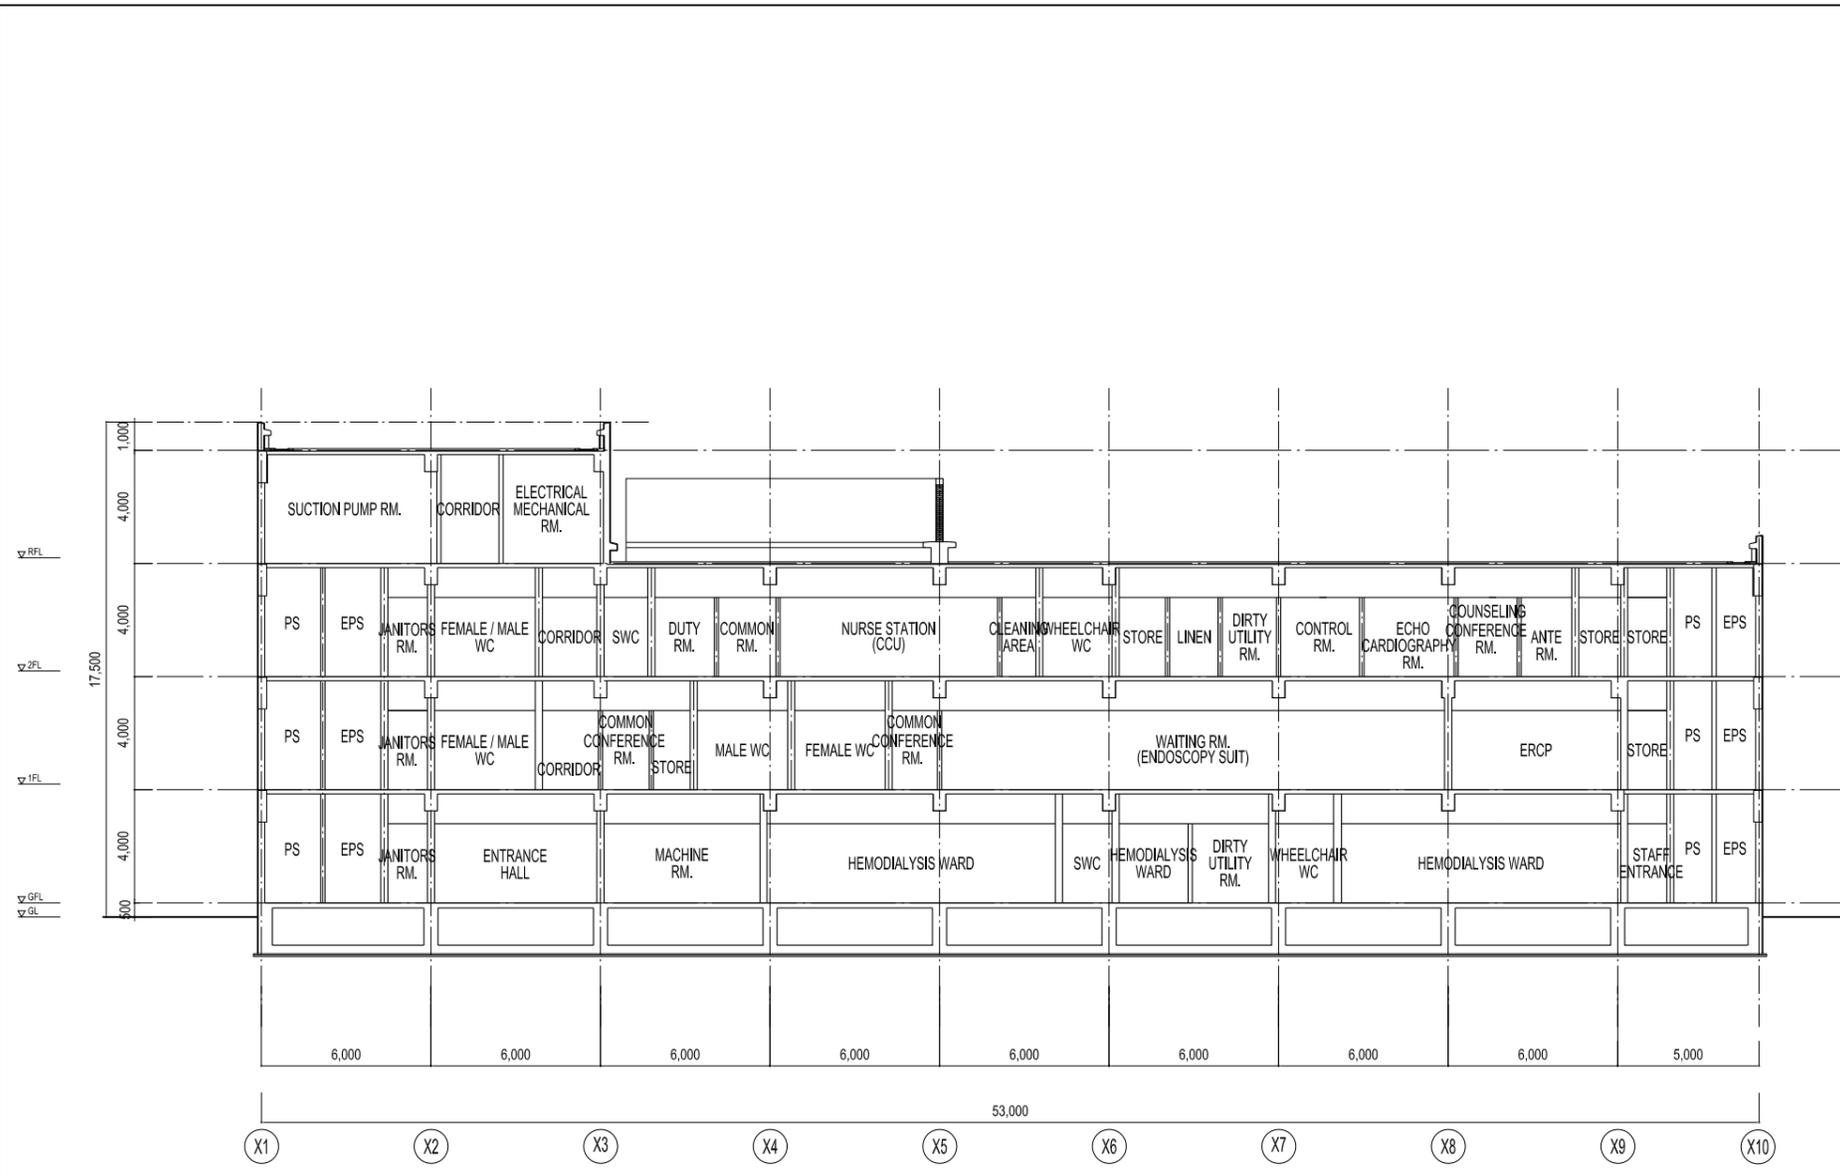


SECTION A-A'


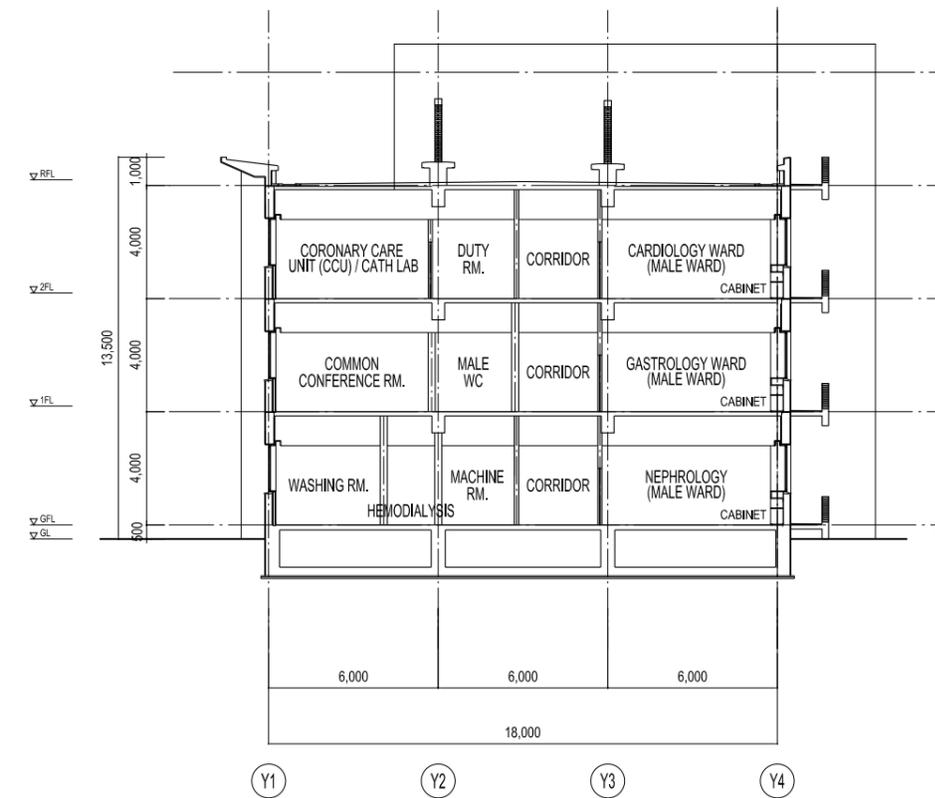


SECTION B-B'

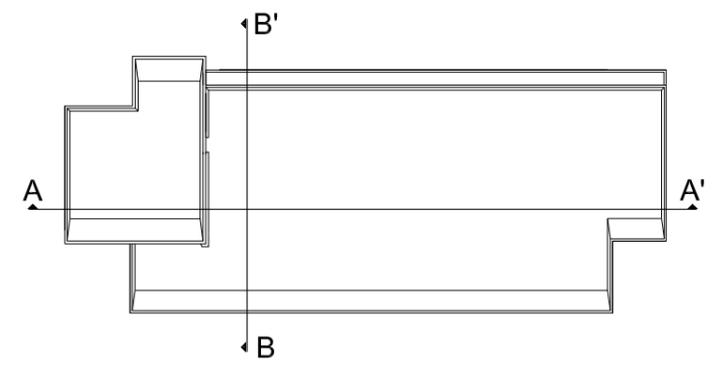


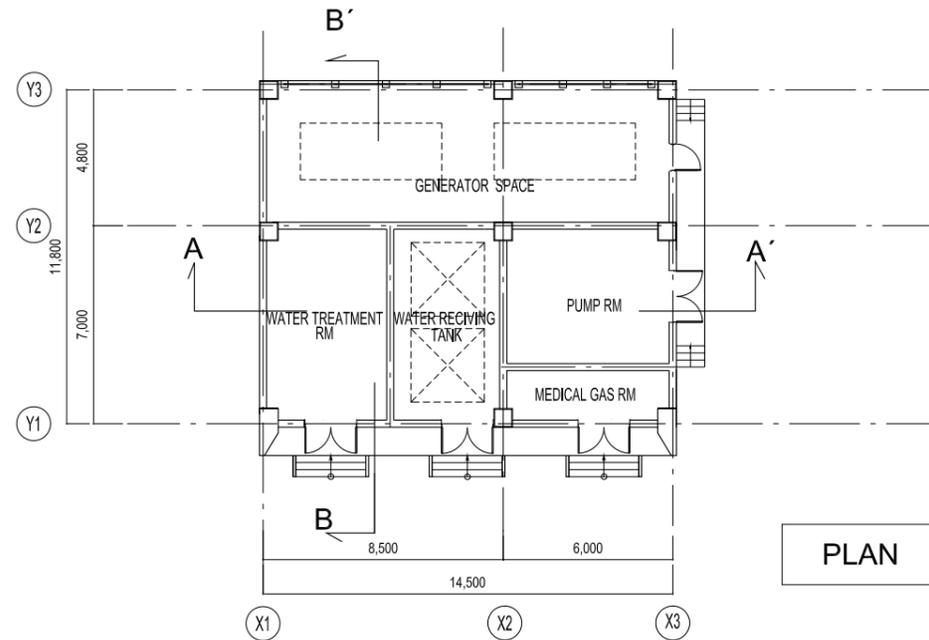


PLAN

 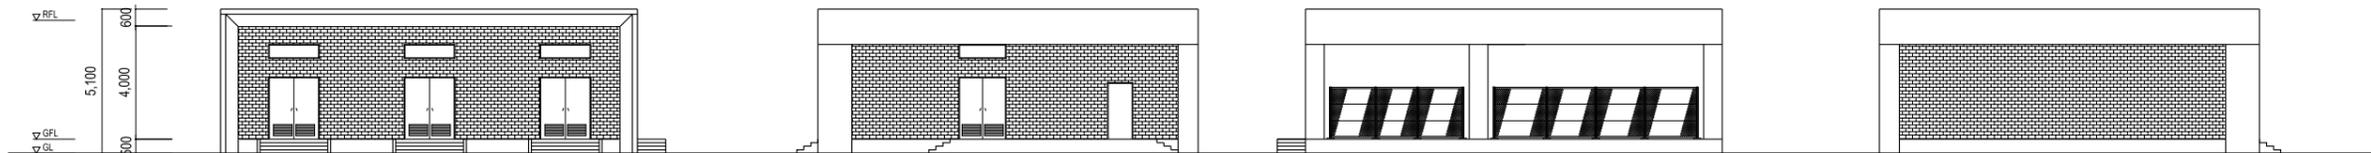


EAST ELEVATION

 


NORTH ELEVATION

 


WEST ELEVATION

 

SOUTH ELEVATION

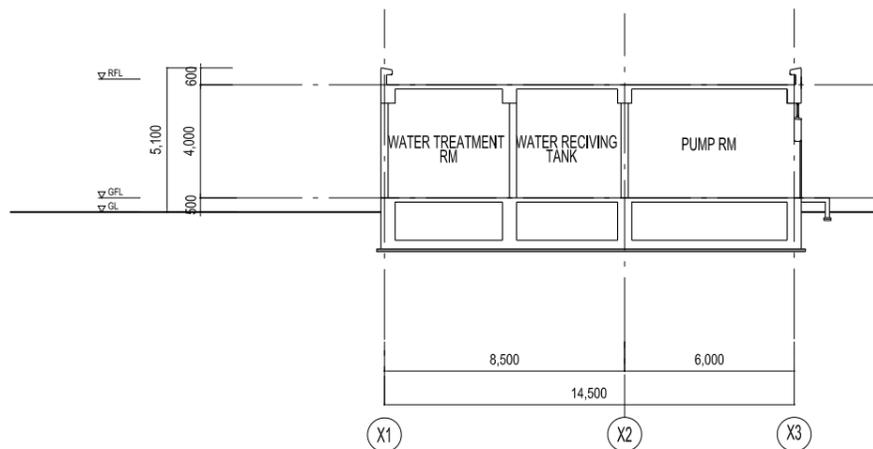

SECTION A-A'

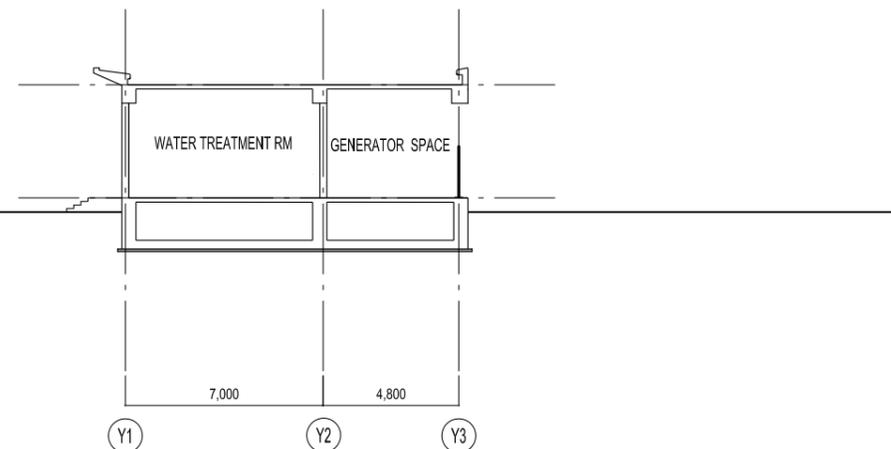

SECTION B-B'