






DATE	REVISIONS	REVISED	APPROVED	CLIENT:	CONSULTANT:	PROJECT:	DRAWN BY	CHECKED BY
				 NHSRCL National High Speed Rail Corporation Ltd. (A Joint Sector Company of Govt. of India and Participating State Governments) Asia Bhawan, 2nd Floor, Road No. 205, Sector-9, Dwarka New Delhi-110077 Ph. No. 011-28070100 Email: nhsrcltd@gmail.com	 RITES THE INFRASTRUCTURE PEOPLE RITES Ltd. (A Government of India Enterprise) RITES Bhawan, Plot No. 1, Sector-29 Gurgaon-120001, Haryana(India) Telephone No. +91-124-2571666 Ph. No. +91-124-2571660 Website: www.rites.com	Final Location Survey & Geotechnical Investigations for Mumbai-Ahmedabad High Speed Rail Corridor	Nvt Saini D.N. Singh	R. Shukla Abhishek Soni
						TITLE	DESIGNED BY	CHECKED BY
						Index Map (km -0.255 to km 170.0)	Abhishek Soni	P. Tyagi
							APPROVED BY	DATE
							A. Jha	June 2018
							SCALE :	
							A1 [H=1:2,50,000] A3 [H=1:5,00,000]	
							DRAWING NO. :	Rev.
							RITES/RI/T&S/NHSRCL/HSR-MA/IM/2201	0



DATE	REVISIONS	REVISED	APPROVED	CLIENT:	CONSULTANT:	PROJECT:	DRAWN BY	CHECKED BY			
				 NHSRCL National High Speed Rail Corporation Ltd. (A Joint Sector Company of Govt. of India and Participating State Governments) Asia Bhawan, 2nd Floor, Road No. 205, Sector-9, Dwarka New Delhi-110077 Ph. No. 011-28070100 Email: nhsrcltd@gmail.com	 RITES THE INFRASTRUCTURE PEOPLE RITES Ltd. (A Government of India Enterprise) RITES Bhawan, Plot No. 1, Sector-29 Gurgaon-120001, Haryana(India) Telephone No. +91-124-2571666 Fax No. +91-124-2571660 Website:www.rites.com	Final Location Survey & Geotechnical Investigations for Mumbai-Ahmedabad High Speed Rail Corridor	Nvt Saini	R.Shukla			
			DESIGNED BY				Abhishek Soni	CHECKED BY	P. Tyagi		
			APPROVED BY				A. Jha	DATE	June 2018		
			TITLE				Index Map (km 170.0 to km 340.0)			SCALE :	A1 [H=1:2,50,000] A3 [H=1:5,00,000]
			DRAWING NO. :				RITES/RI/T&S/NHSRCL/HSR-MA/IM/2202			Rev.	0

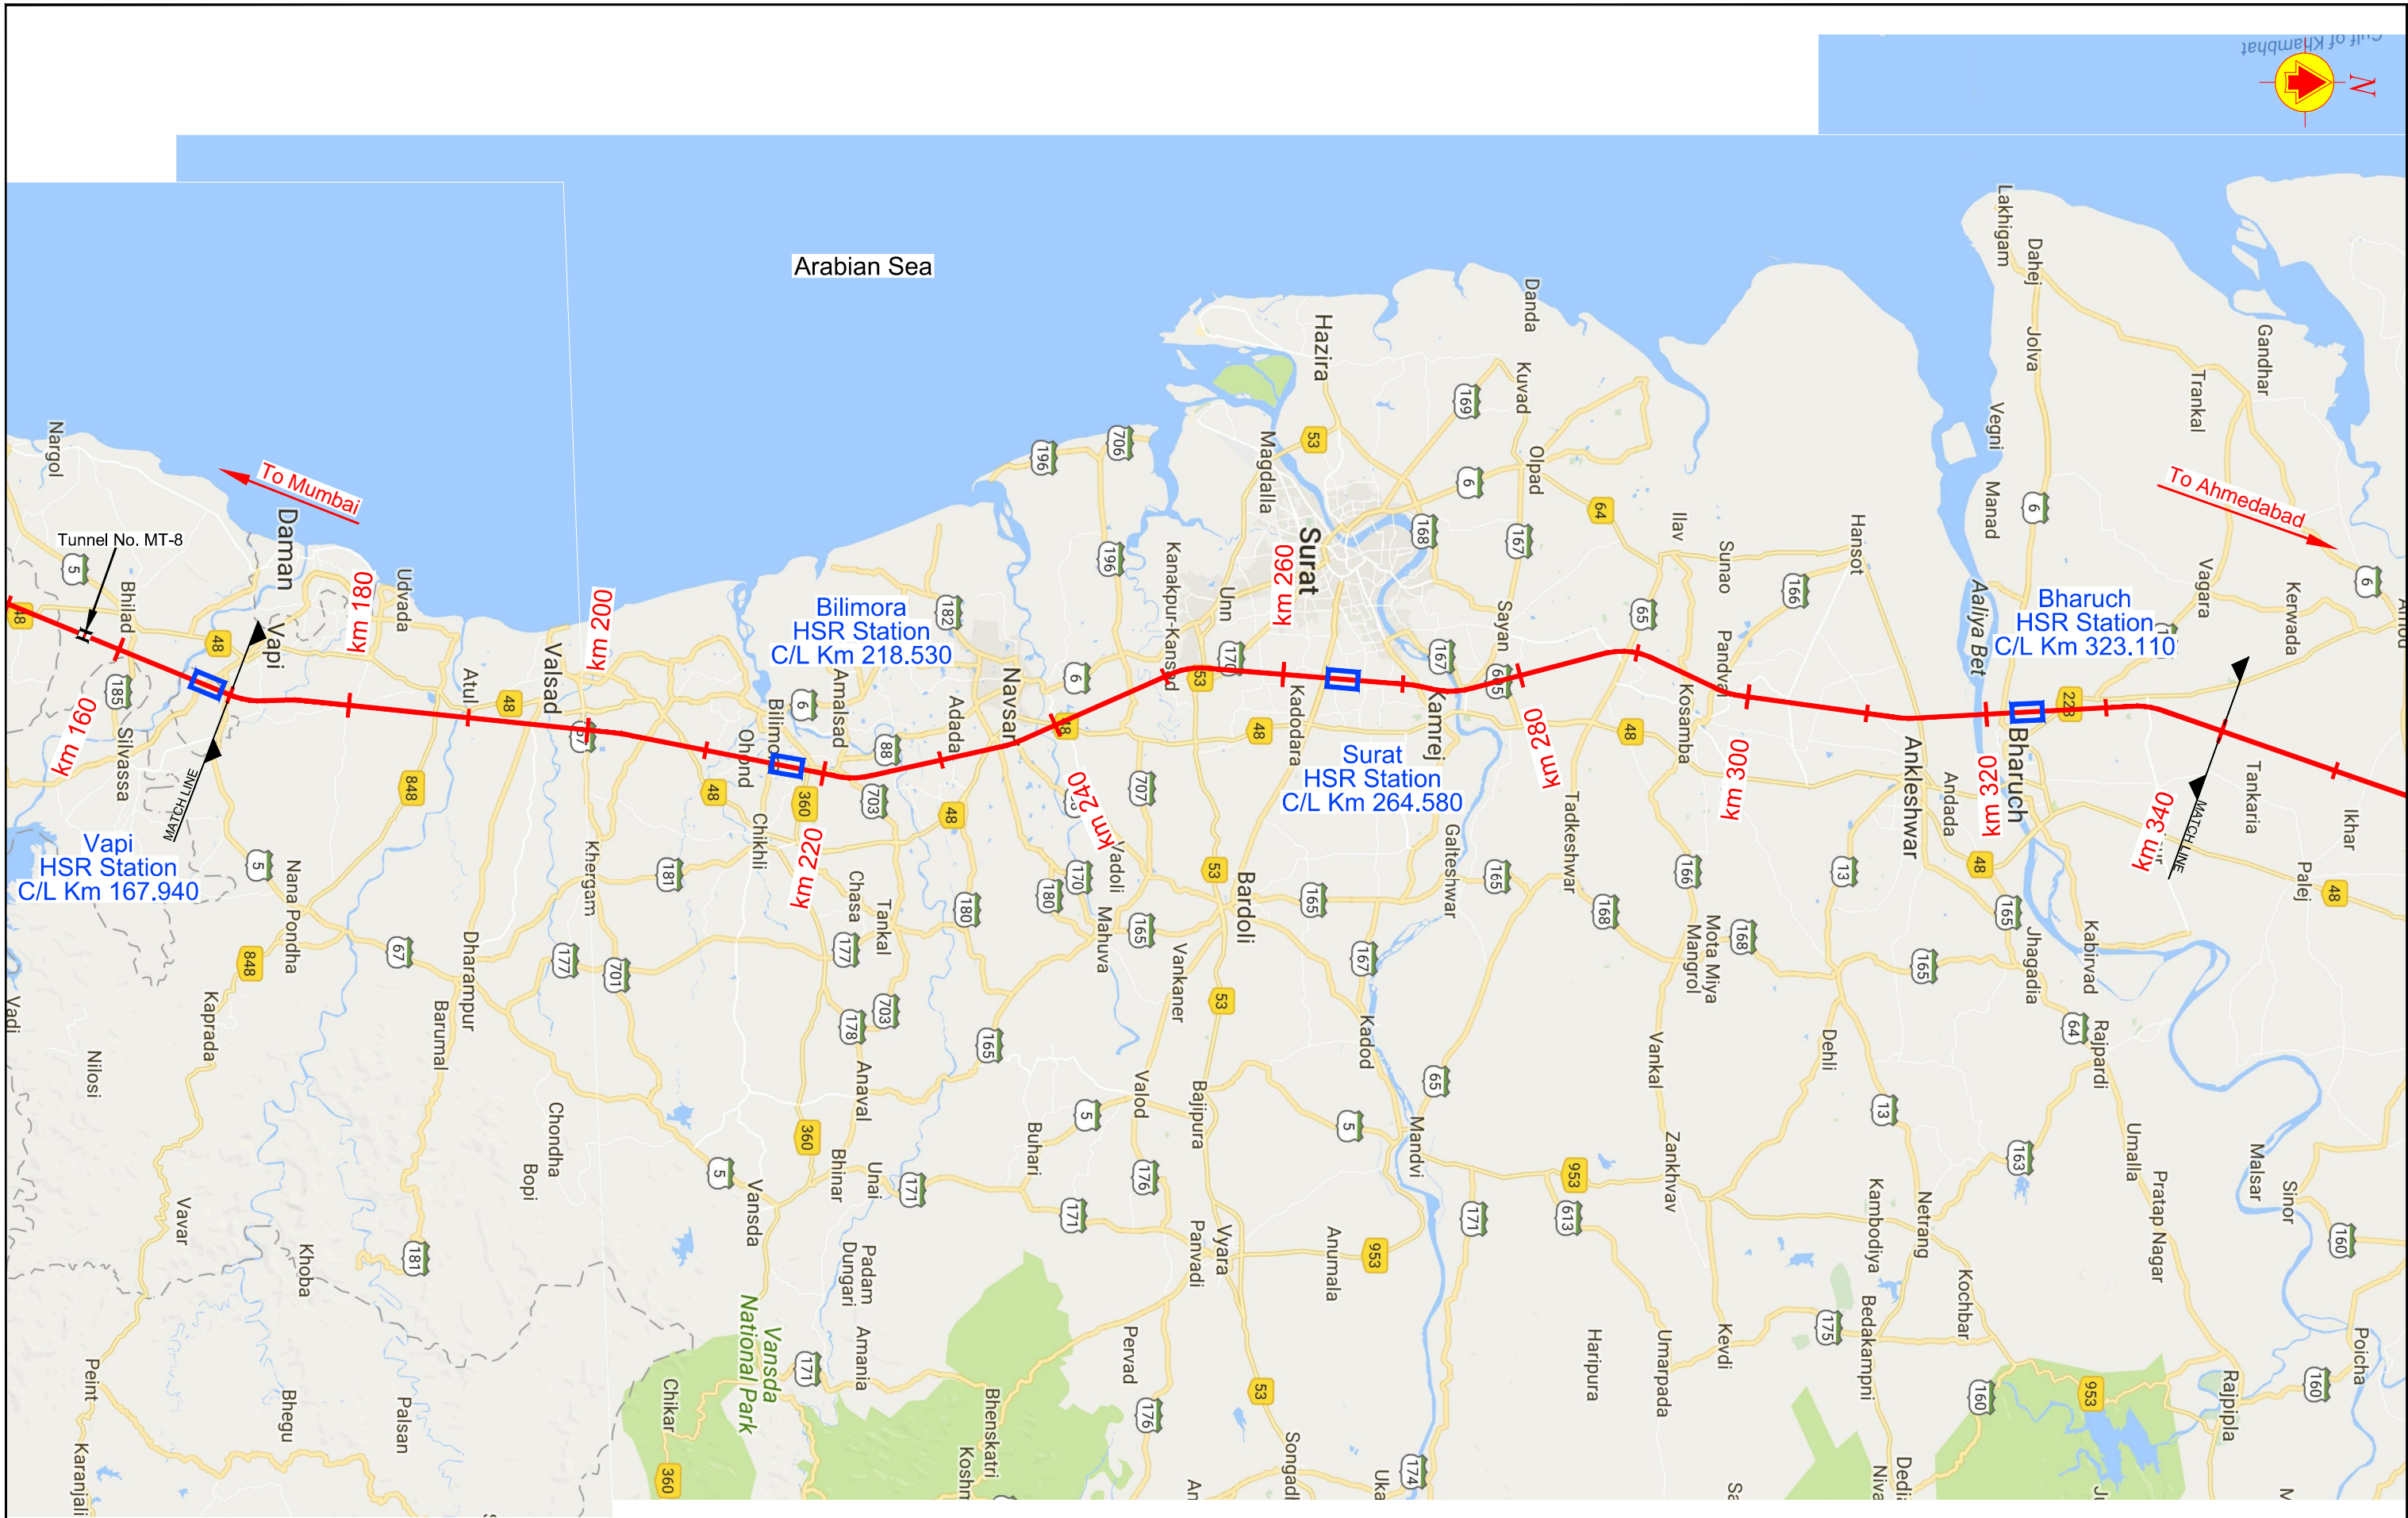