

【添付資料6】 概略設計図



MINISTRY OF TRANSPORT, ROADS AND BRIDGES
REPUBLIC OF SOUTH SUDAN


THE PROJECT FOR CONSTRUCTION OF THE BRIDGES
IN JUBA CITY IN THE REPUBLIC OF SOUTH SUDAN

DRAWINGS


MARCH 2016



CTI ENGINEERING INTERNATIONAL CO., LTD.

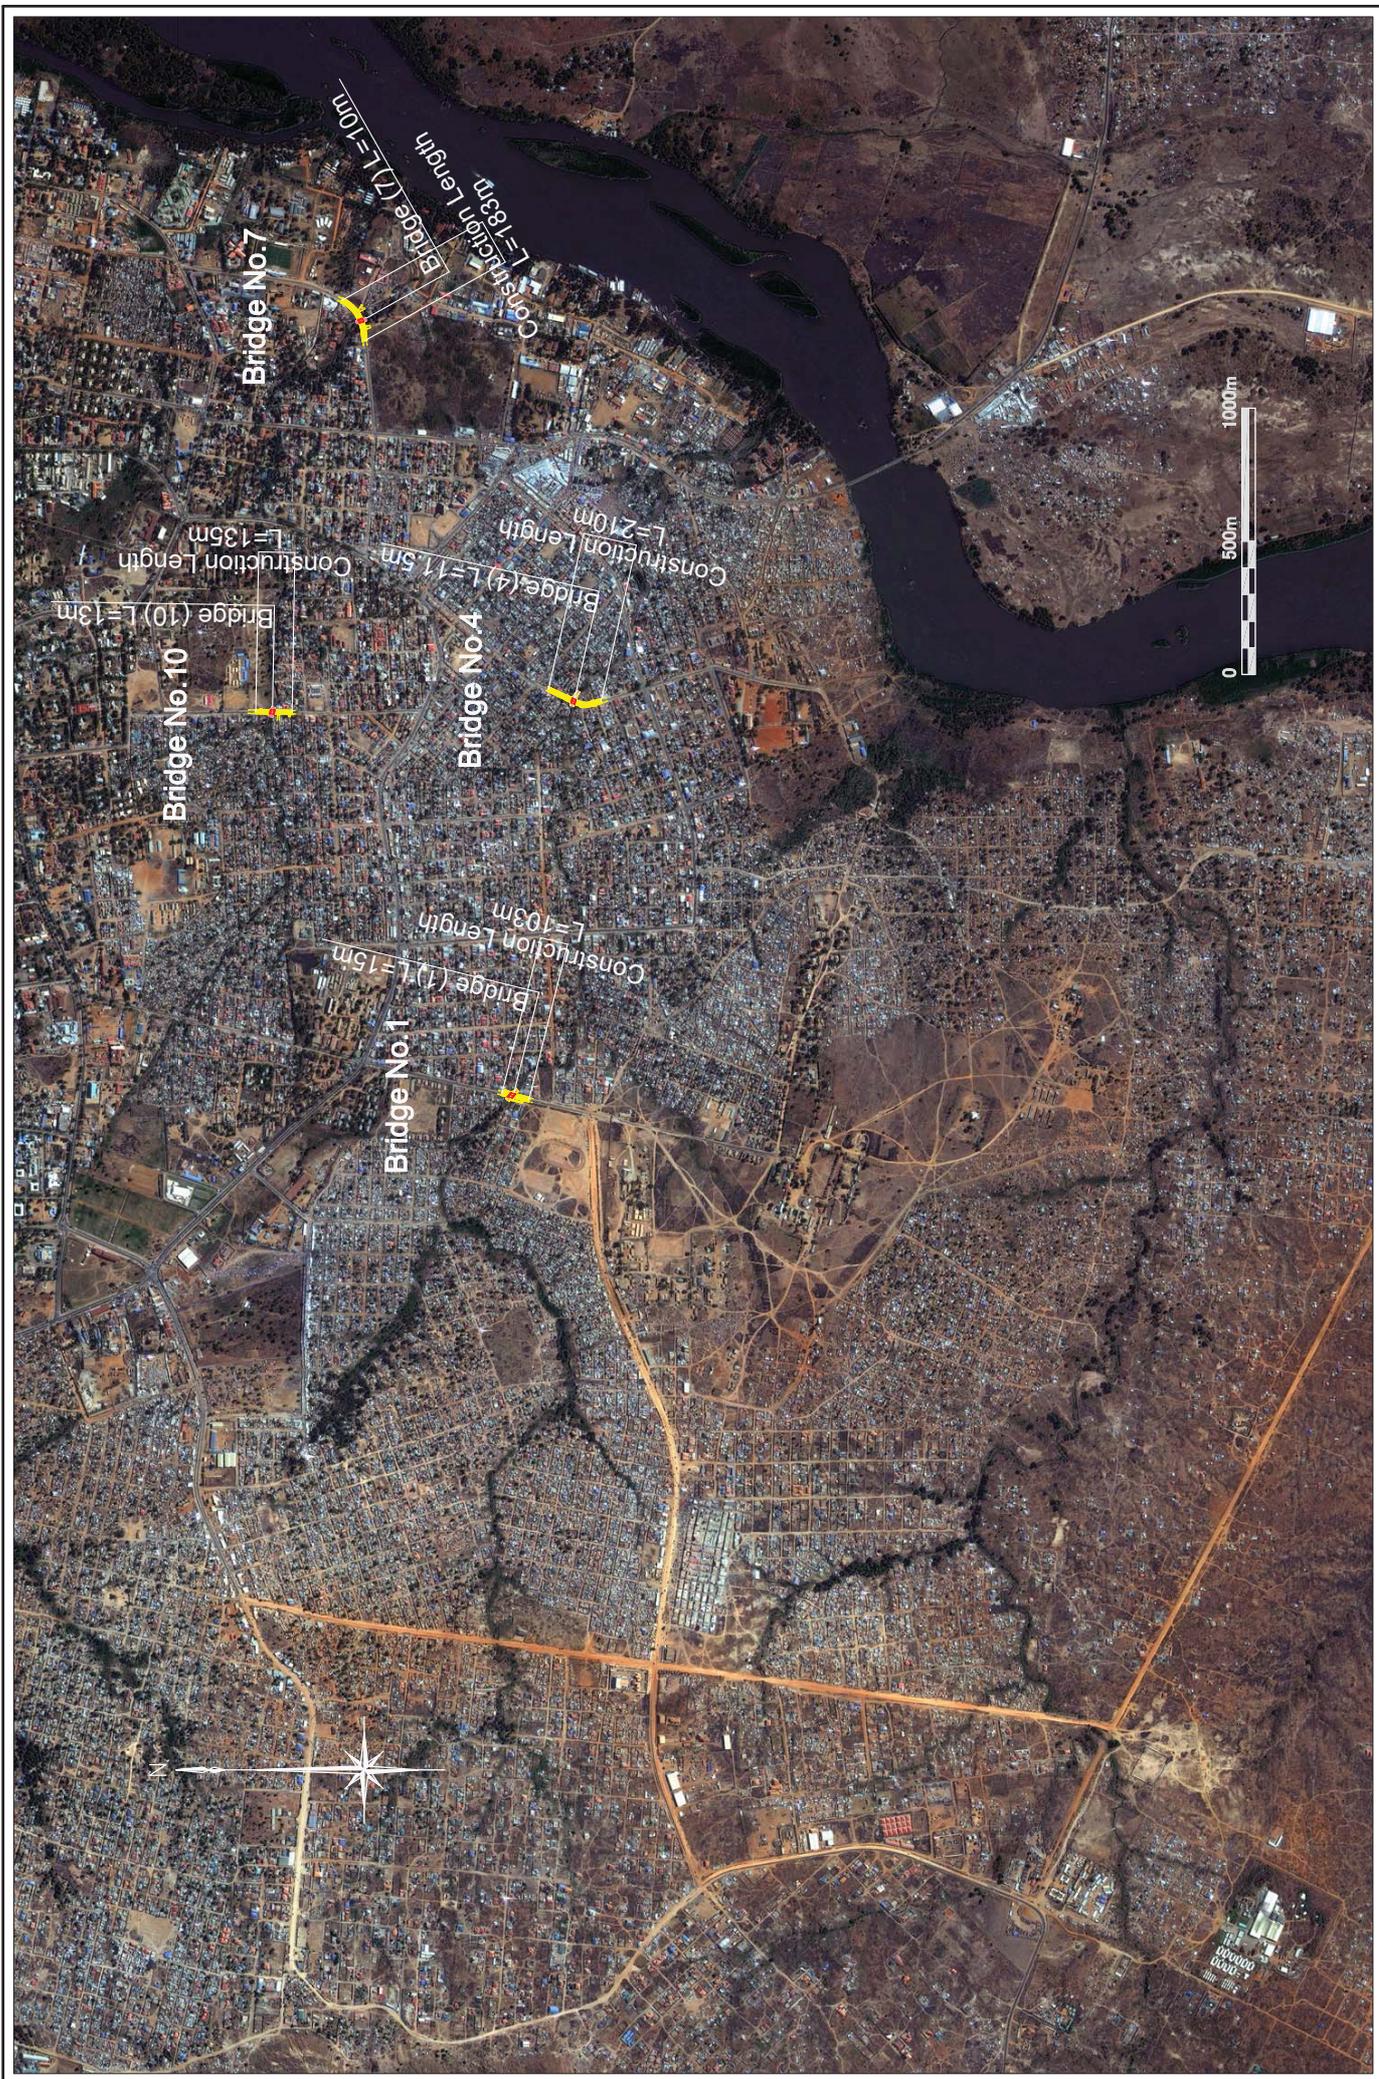


 REPUBLIC OF SOUTH SUDAN	Approved by Project Manager	THE PROJECT FOR CONSTRUCTION OF THE BRIDGES IN JUBA CITY IN THE REPUBLIC OF SOUTH SUDAN		 JAPAN INTERNATIONAL COOPERATION AGENCY CTI ENGINEERING INTERNATIONAL CO., LTD.	Designed	TITLE :		SCALE	DWG. NO.
					Checked	PROJECT SITE DEVELOPMENT PLAN		1:20,000	
				Approved	DATE	SHI. NO.	GN - 05		

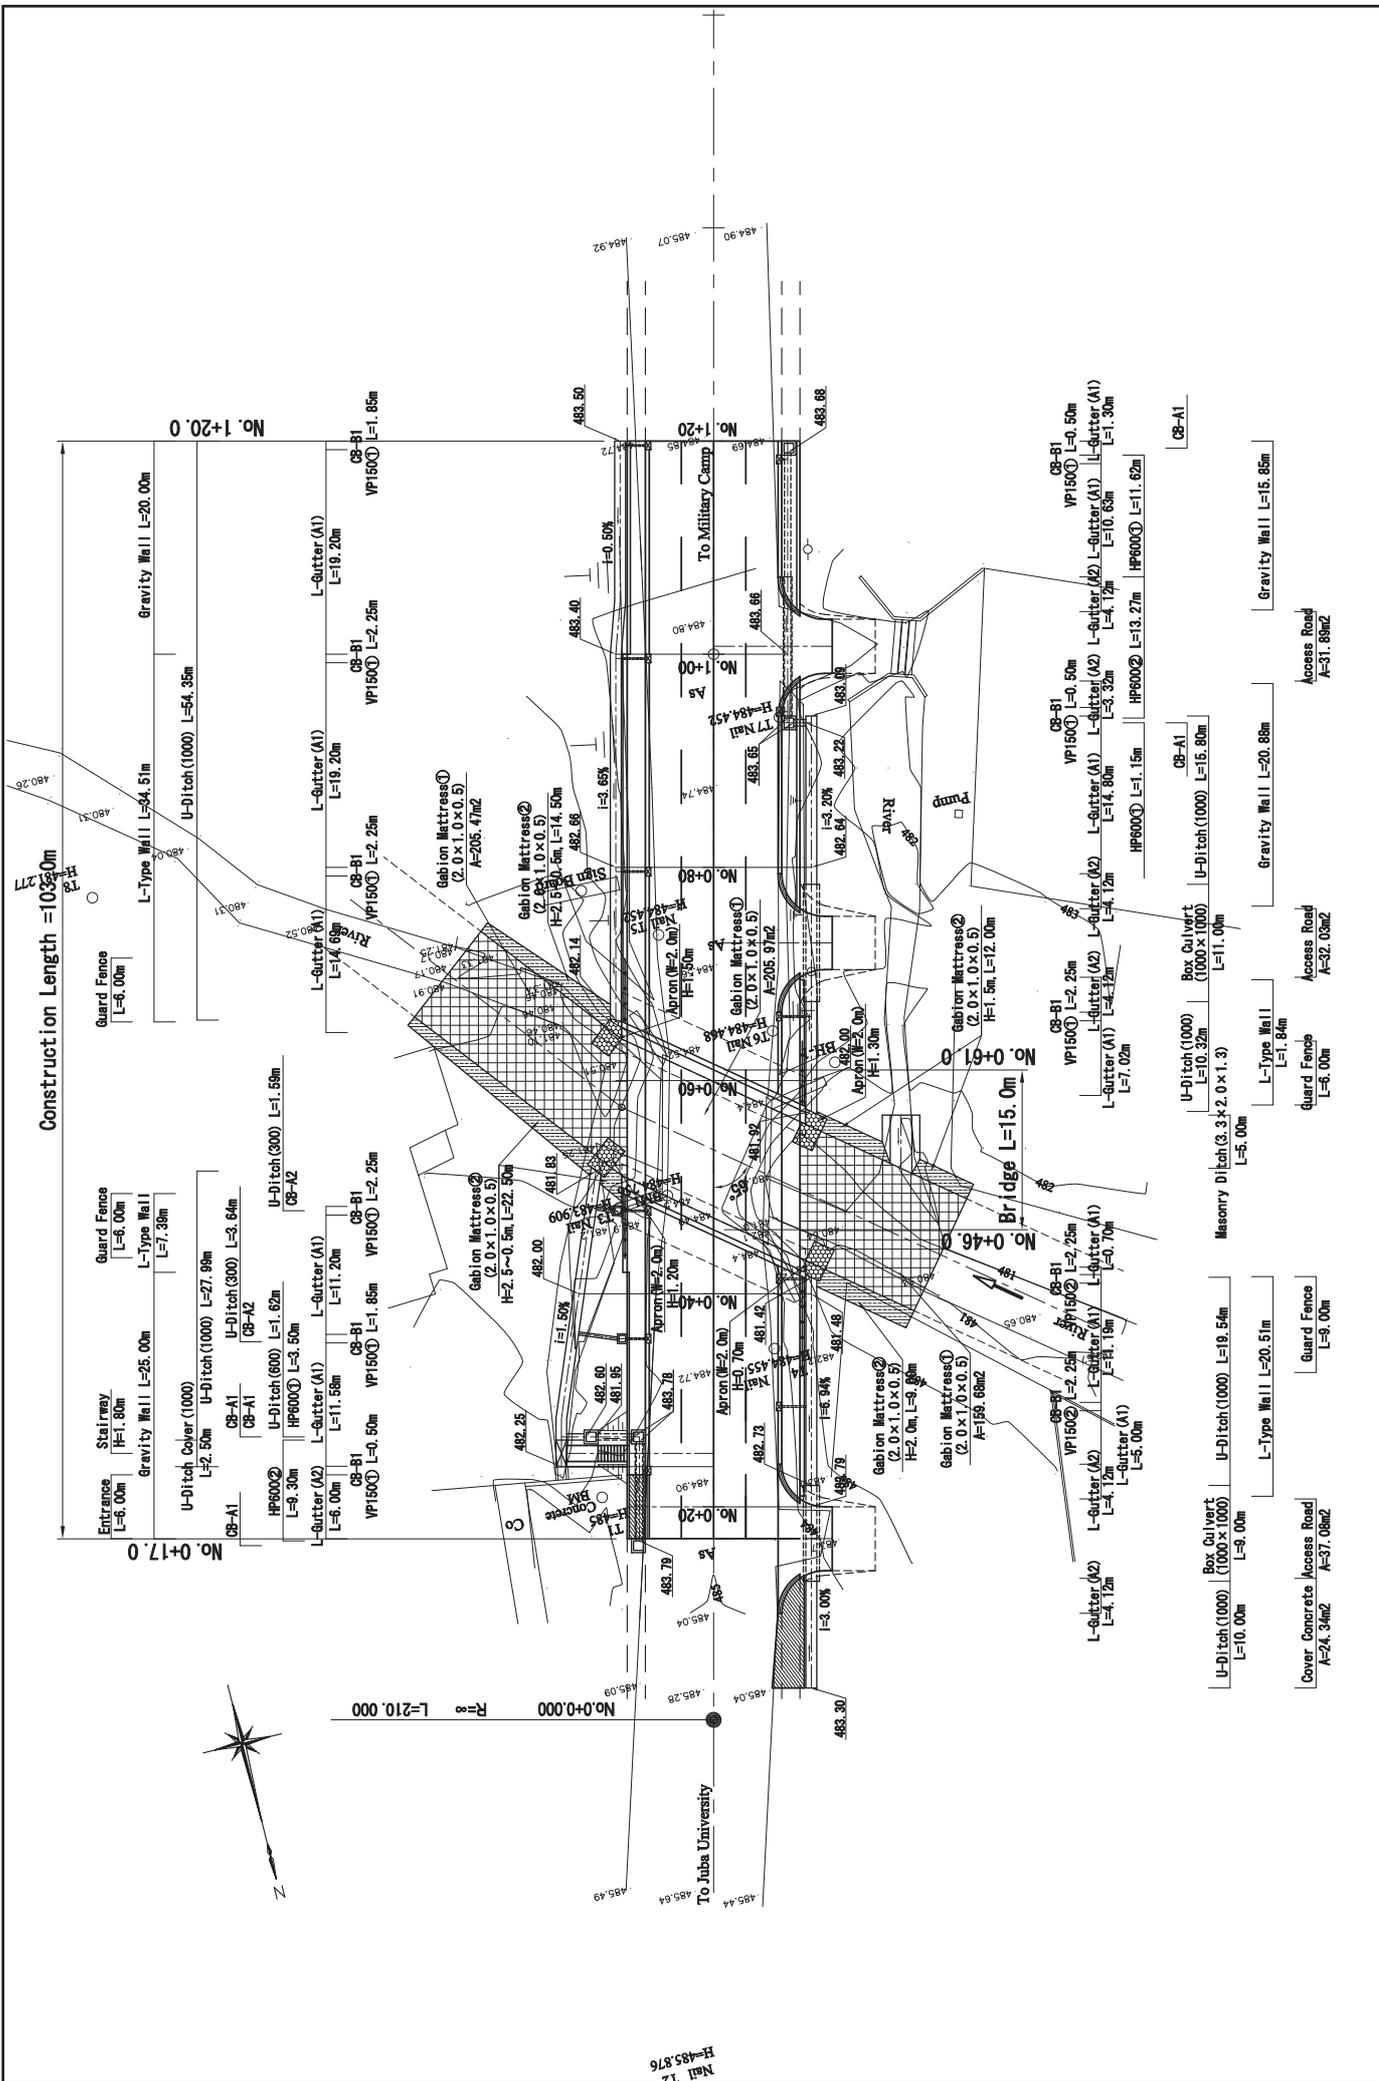

 REPUBLIC OF SUDAN	Approved by Project Manager	THE PROJECT FOR CONSTRUCTION OF THE BRIDGES IN JUBA CITY IN THE REPUBLIC OF SOUTH SUDAN		 JAPAN INTERNATIONAL COOPERATION AGENCY CTI ENGINEERING INTERNATIONAL CO., LTD.	Designed	TITLE : SITE DEVELOPMENT PLAN (BRIDGE NO.1)	SCALE 1:500	DWG. NO. CB1 - 01
		Checked Approved	DATE		SHT. NO.			


BRIDGE (NO. 1)

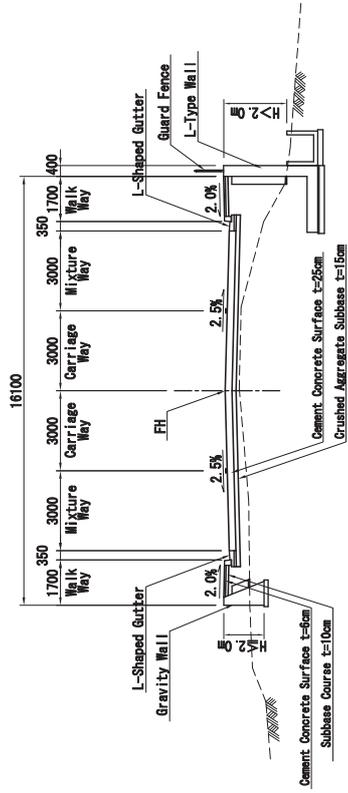


EMBANKMENT SECTION

NOTES : Expansion joints of walkway are installed at 3.0m interval.

 REPUBLIC OF SOUTH SUDAN	Approved by Project Manager	THE PROJECT FOR CONSTRUCTION OF THE BRIDGES IN JUBA CITY IN THE REPUBLIC OF SOUTH SUDAN	 JAPAN INTERNATIONAL COOPERATION AGENCY CTI ENGINEERING INTERNATIONAL CO., LTD.	Designed Checked Approved	TITLE : TYPICAL CROSS SECTION BRIDGE NO.1	SCALE 1:200	DWG. NO. SHT. NO. DATE CB1 - 03

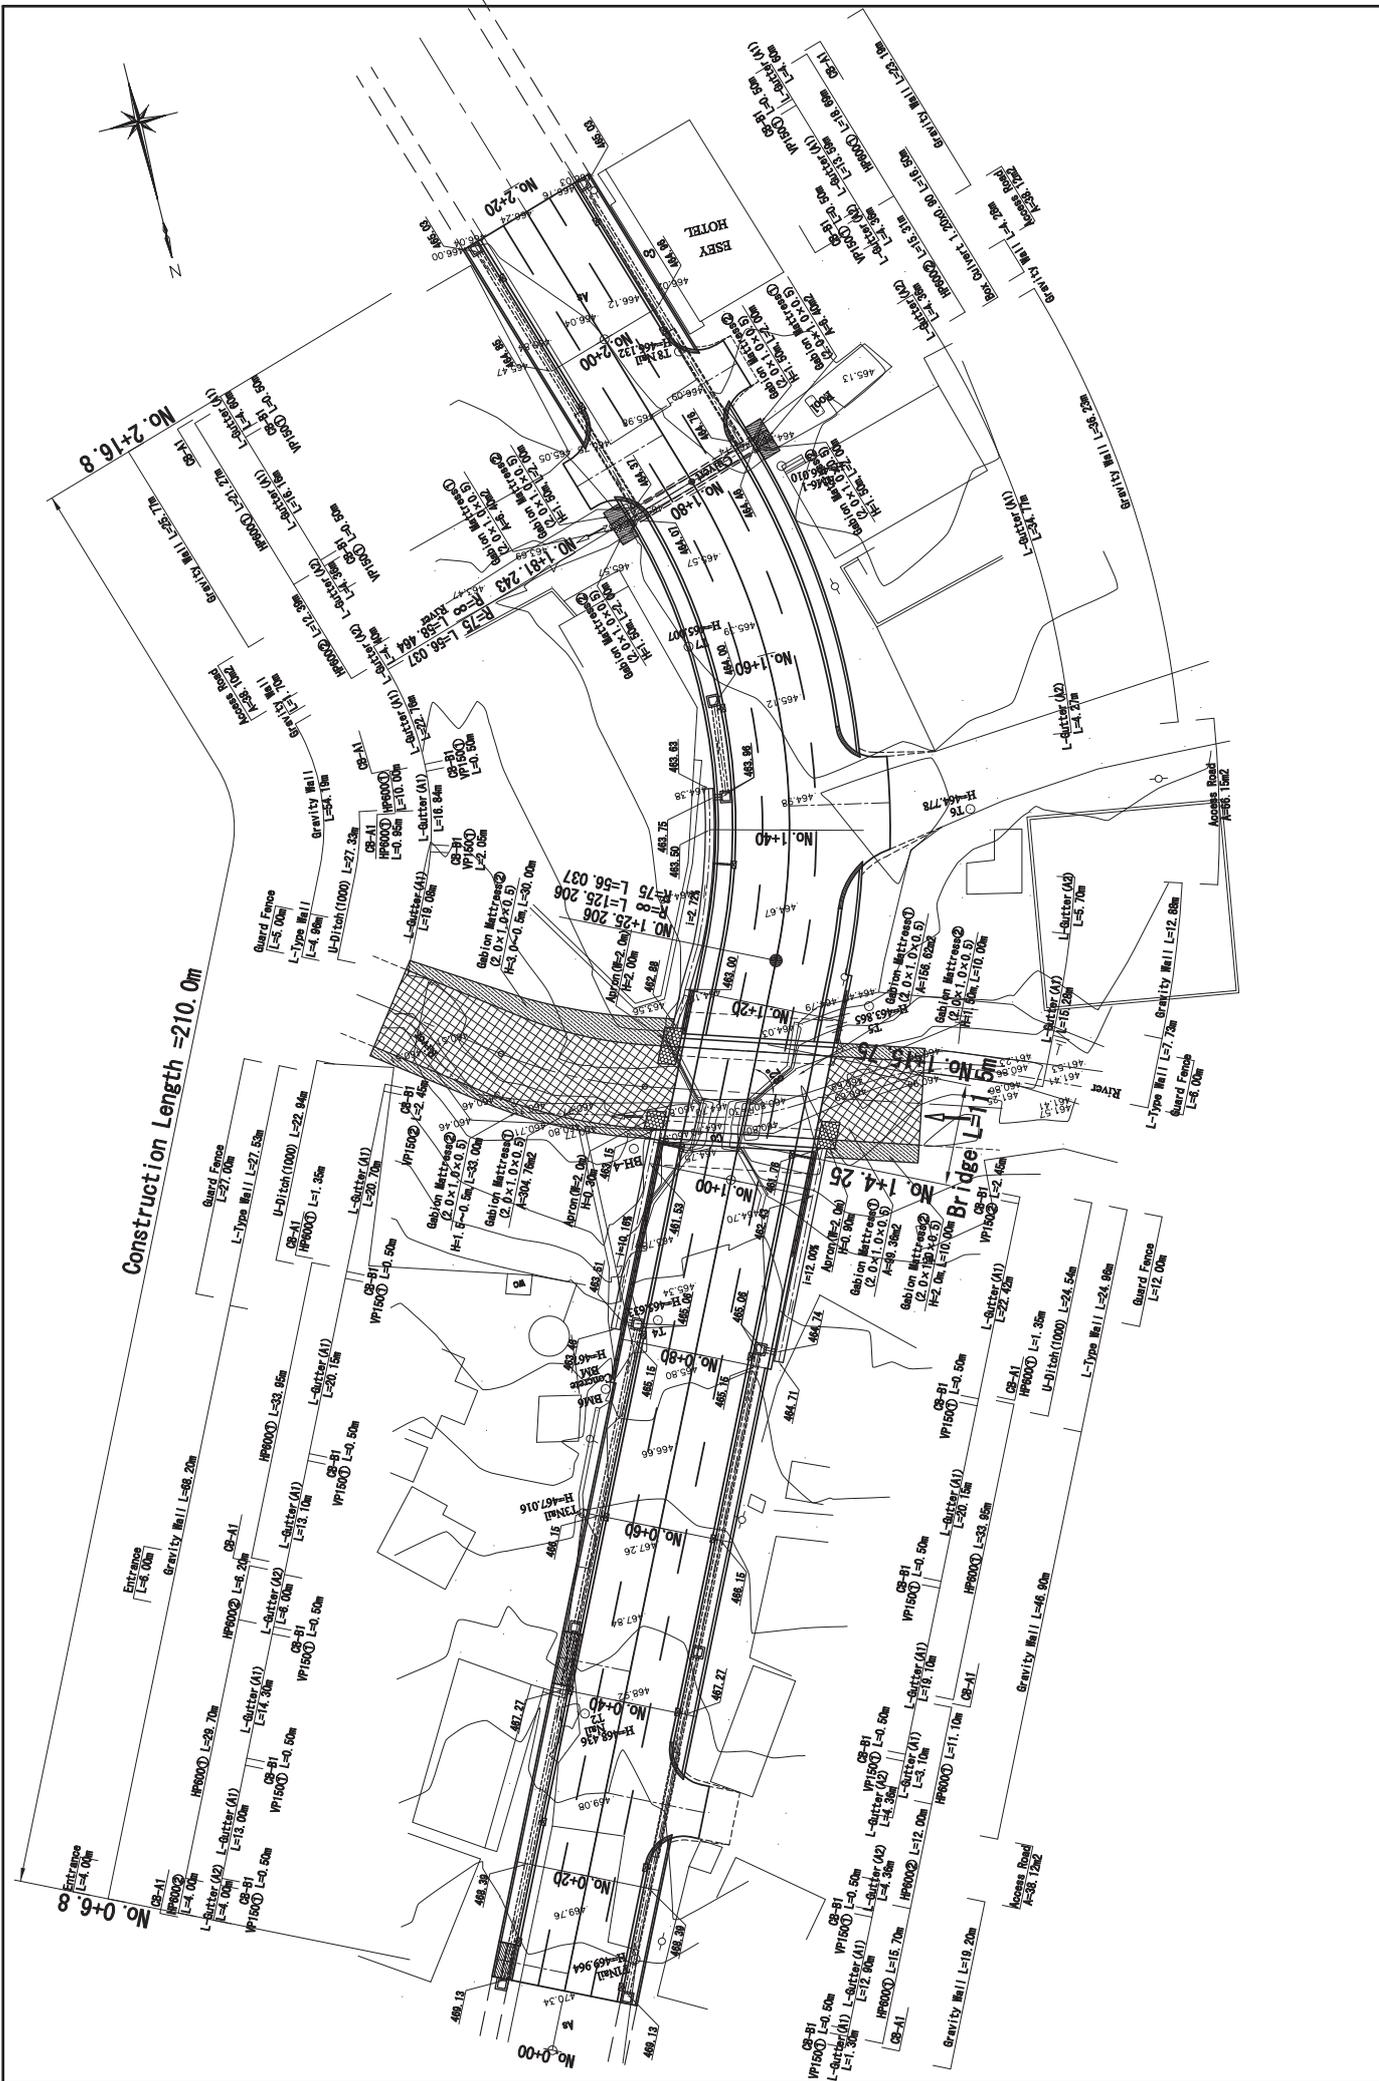

BRIDGE (NO. 4)

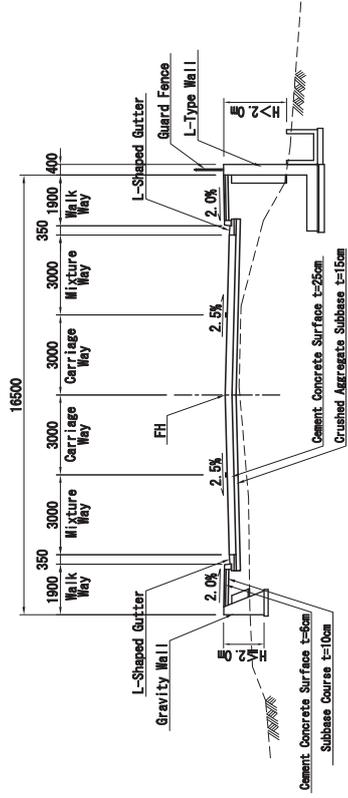


EMBANKMENT SECTION

NOTES : Expansion joints of walkway are installed at 3.0m interval.


 REPUBLIC OF SOUTH SUDAN	Approved by Project Manager	THE PROJECT FOR CONSTRUCTION OF THE BRIDGES IN JUBA CITY IN THE REPUBLIC OF SOUTH SUDAN	 JAPAN INTERNATIONAL COOPERATION AGENCY CTI ENGINEERING INTERNATIONAL CO., LTD.	Designed Checked Approved	TITLE : TYPICAL CROSS SECTION BRIDGE NO.4	SCALE 1:200	DWG. NO. SHT. NO. DATE CB4 - 03
	TITLE :						

GENERAL VIEW OF BRIDGE NO. 4


LONGITUDINAL SECTION S=1:200

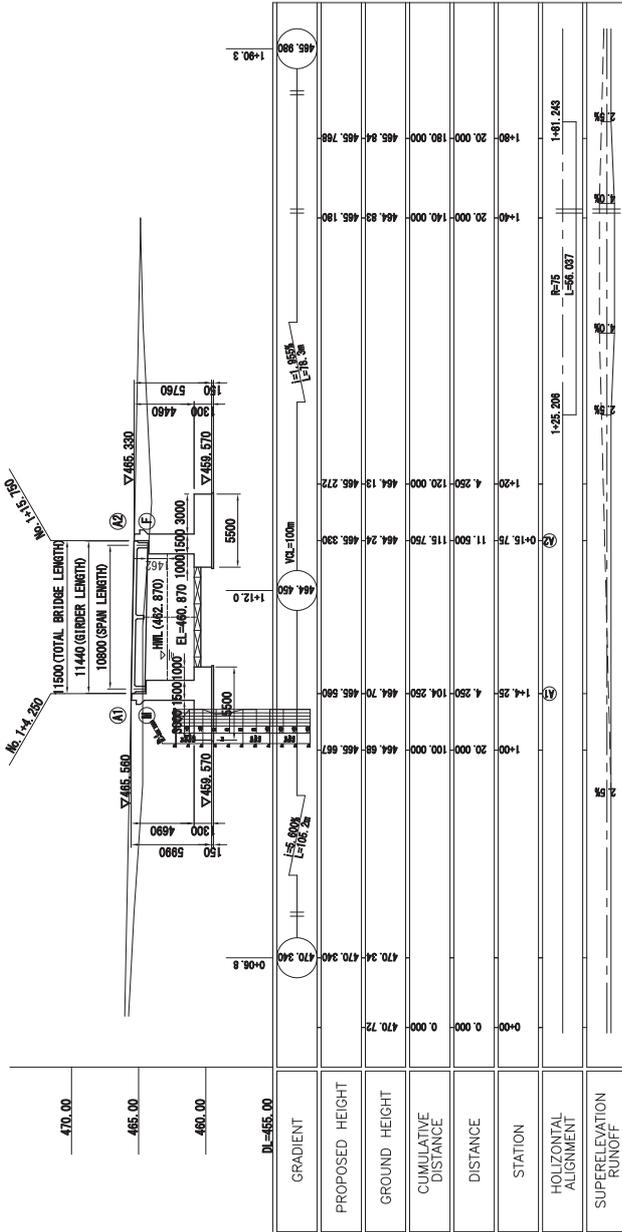


Cross Section S=1:100

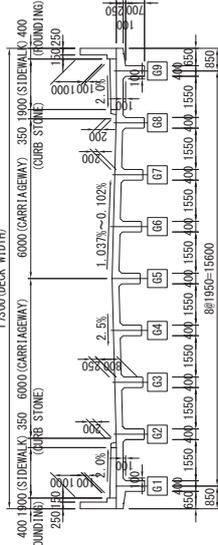

Front View S=1:100 (A1)

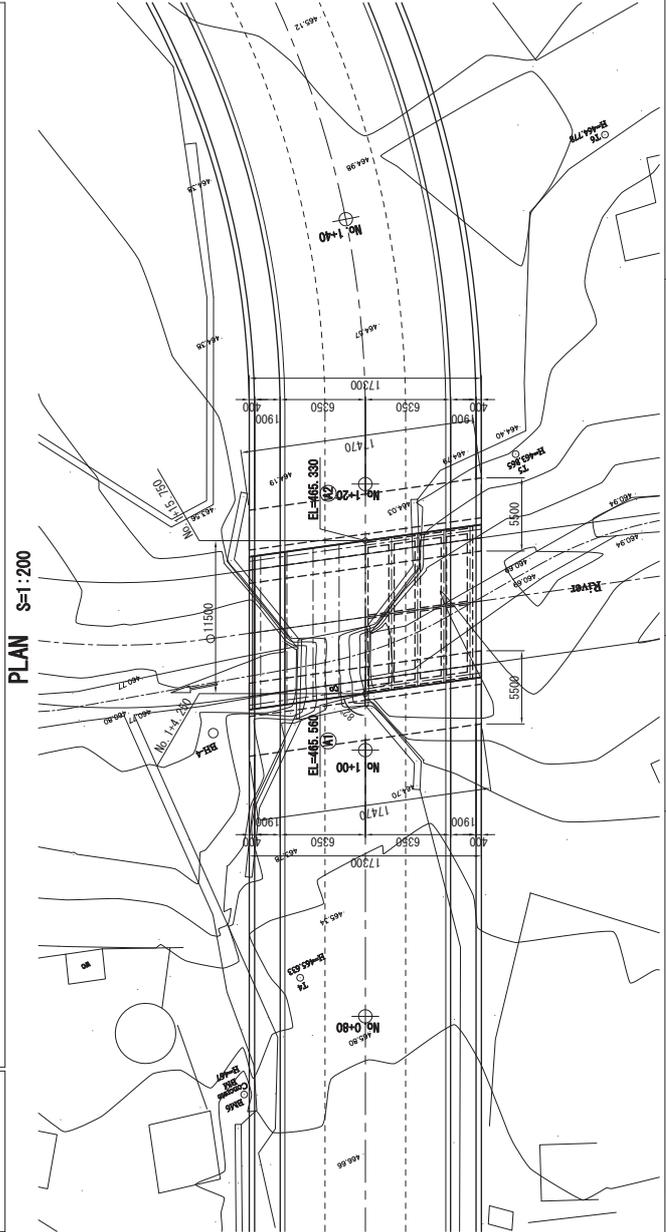


	Approved by Project Manager	THE PROJECT FOR CONSTRUCTION OF BRIDGES IN JUBA CITY IN THE REPUBLIC OF SOUTH SUDAN		JAPAN INTERNATIONAL COOPERATION AGENCY CTI ENGINEERING INTERNATIONAL CO., LTD.	Designed	TITLE: GENERAL VIEW OF BRIDGE NO.4	SCALE 1:200	DRG. NO.
					Checked		DATE	SHEET NO. CBA-09

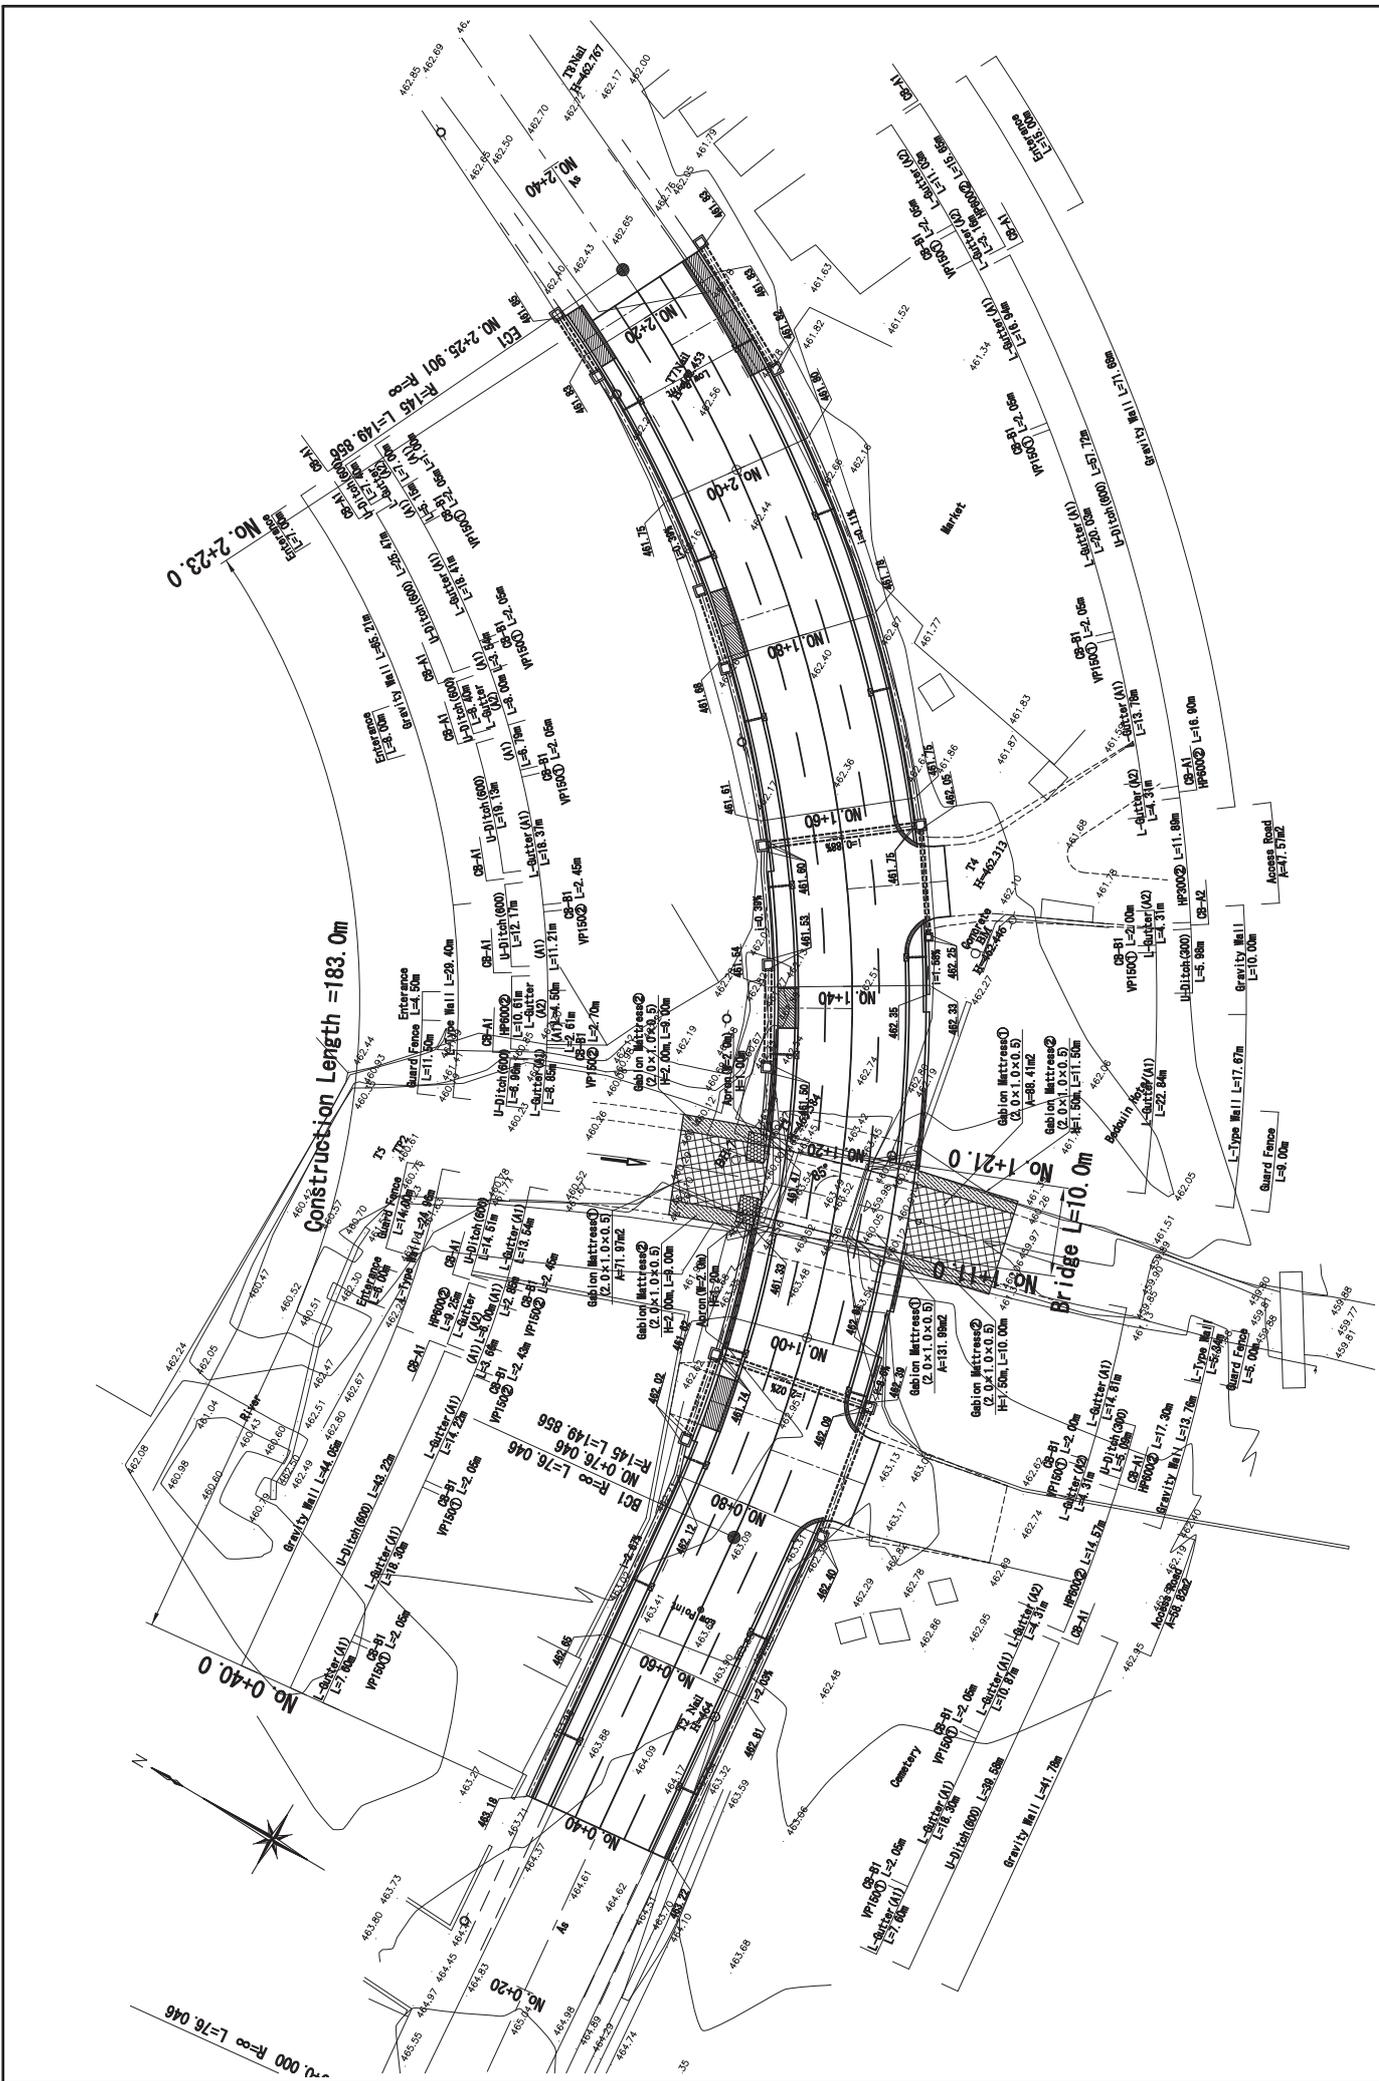

 REPUBLIC OF SOUTH SUDAN	Approved by Project Manager	THE PROJECT FOR CONSTRUCTION OF THE BRIDGES IN JUBA CITY IN THE REPUBLIC OF SOUTH SUDAN		 JAPAN INTERNATIONAL COOPERATION AGENCY CTI ENGINEERING INTERNATIONAL CO., LTD.	Designed Checked Approved	TITLE : SITE DEVELOPMENT PLAN (BRIDGE NO.7)	SCALE 1:600	DWG. NO.
		DATE	SHT. NO. CE7-01					

BRIDGE (NO. 7)

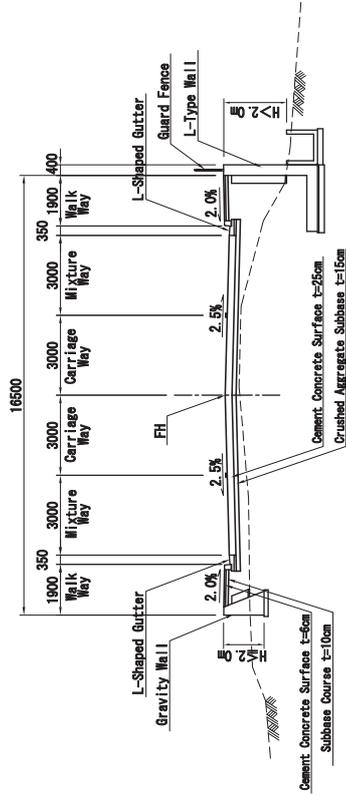

EMBANKMENT SECTION

NOTES : Expansion joints of walkway are installed at 3.0m interval.

 REPUBLIC OF SOUTH SUDAN	Approved by Project Manager	THE PROJECT FOR CONSTRUCTION OF THE BRIDGES IN JUBA CITY IN THE REPUBLIC OF SOUTH SUDAN	 JAPAN INTERNATIONAL COOPERATION AGENCY CTI ENGINEERING INTERNATIONAL CO., LTD.	Designed Checked Approved	TITLE : TYPICAL CROSS SECTION BRIDGE NO.7	SCALE 1:200	DWG. NO. SHT. NO. DATE CE7 - 03
	TITLE :						

Construction Length = 135.0m


No. 1+33.1

No. 0+28.1




No.0+0.000 R=0 L=175.000

No.1+75.000 R=0

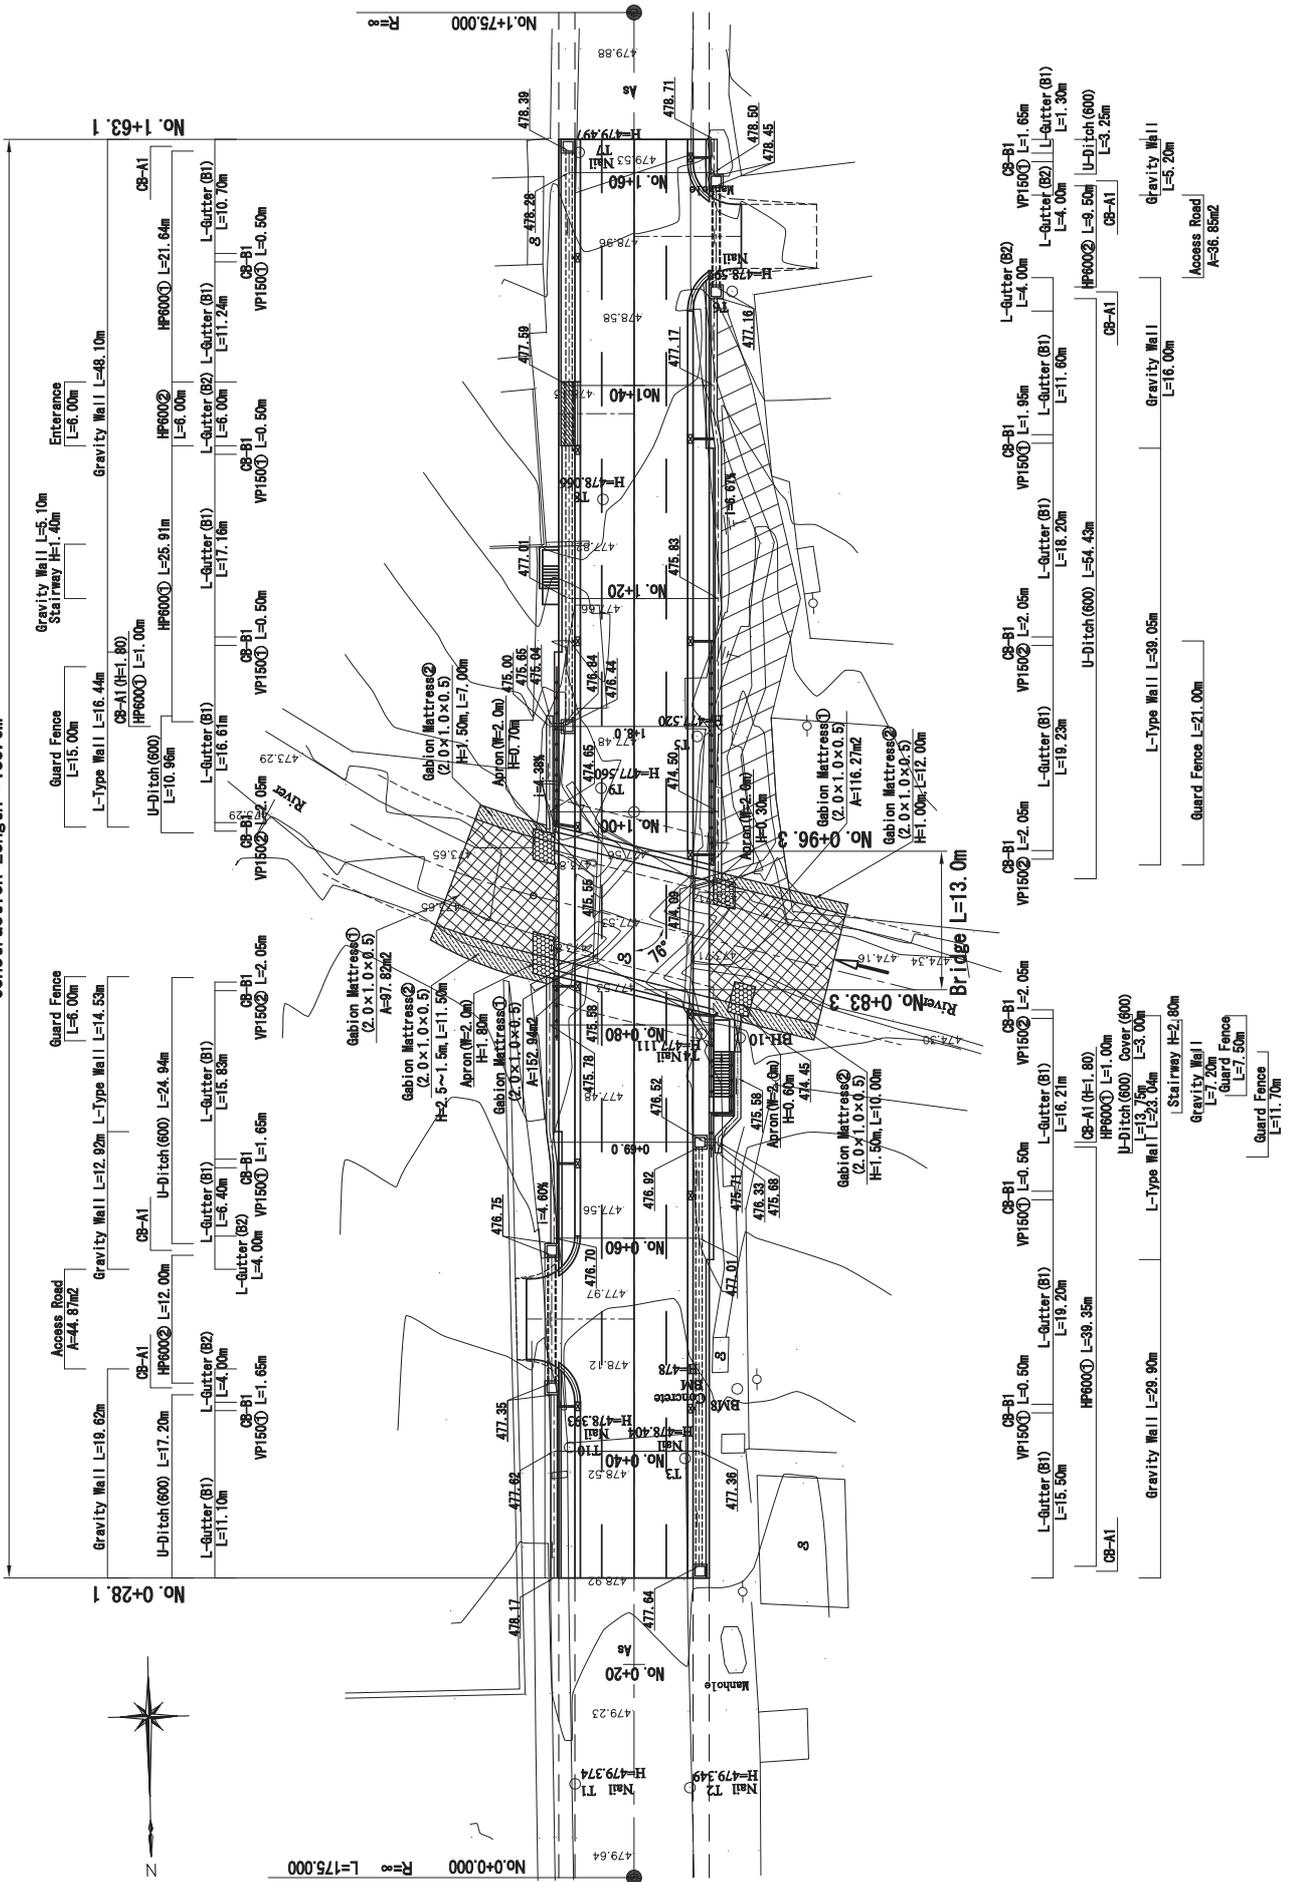

<p>REPUBLIC OF SOUTH SUDAN</p>	<p>Approved by Project Manager</p>	<p>THE PROJECT FOR CONSTRUCTION OF THE BRIDGES IN JUBA CITY IN THE REPUBLIC OF SOUTH SUDAN</p>	<p>JAPAN INTERNATIONAL COOPERATION AGENCY CTI ENGINEERING INTERNATIONAL CO., LTD.</p>	<p>Designed</p>	<p>TITLE: SITE DEVELOPMENT PLAN (BRIDGE NO. 10)</p>	<p>SCALE 1:500</p>	<p>DWG. NO. CB10-01</p>
				<p>Checked</p>		<p>DATE</p>	<p>SHT. NO.</p>

BRIDGE (NO. 10)

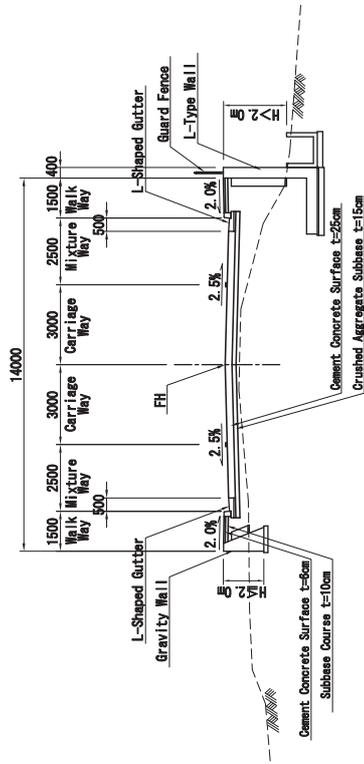


EMBANKMENT SECTION

NOTES : Expansion joints of walkway are installed at 3.0m interval.


 REPUBLIC OF SOUTH SUDAN	Approved by Project Manager	THE PROJECT FOR CONSTRUCTION OF THE BRIDGES IN JUBA CITY IN THE REPUBLIC OF SOUTH SUDAN	 JAPAN INTERNATIONAL COOPERATION AGENCY CTI ENGINEERING INTERNATIONAL CO., LTD.	Designed Checked Approved	TITLE : TYPICAL CROSS SECTION BRIDGE NO.10	SCALE 1:200	DWG. NO. SHT. NO. DATE CB10-03
	TITLE :						

GENERAL VIEW OF BRIDGE NO. 10


LONGITUDINAL SECTION S=1:200

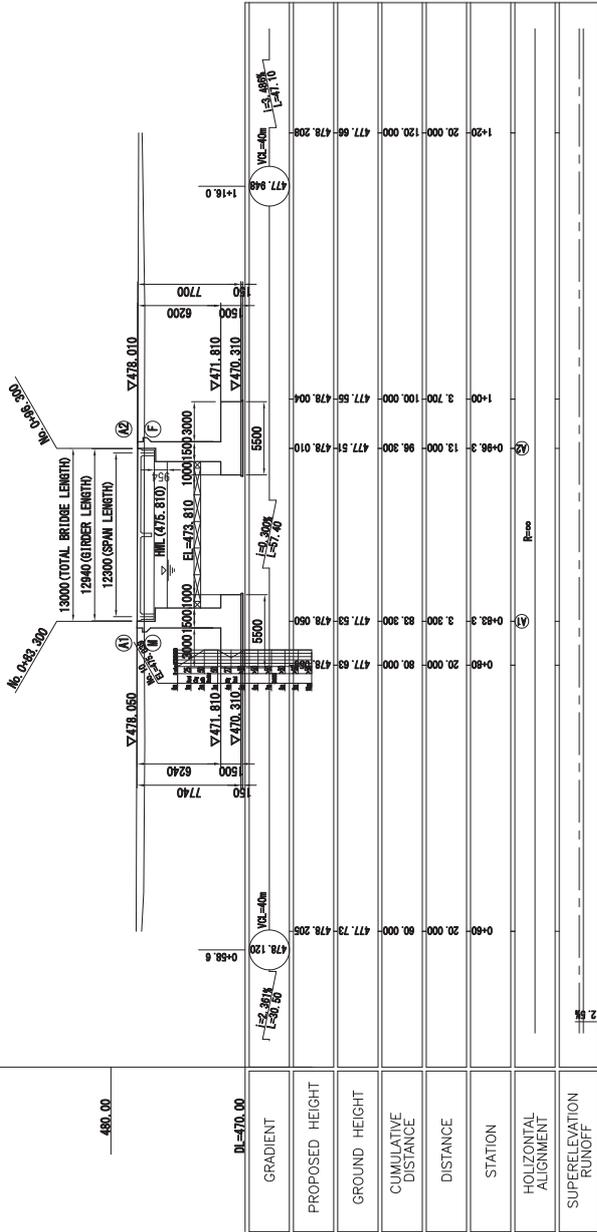


Cross Section S=1:100

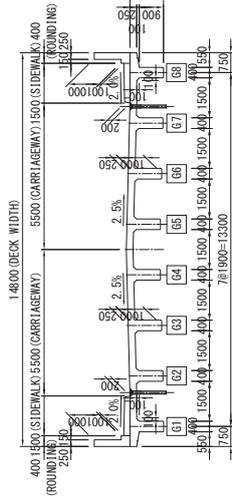

Front View S=1:100 (A1)

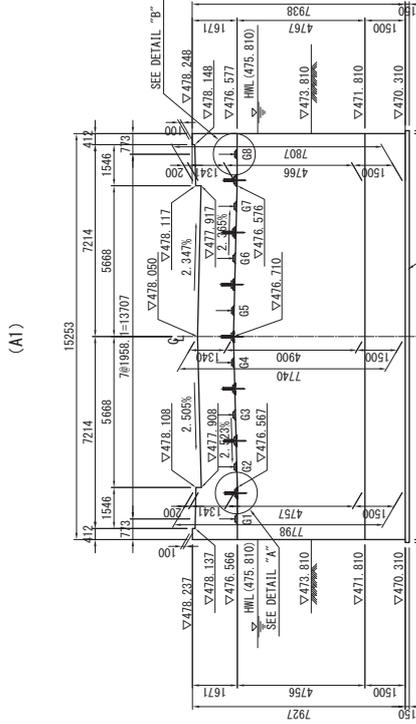

PLAN S=1:200

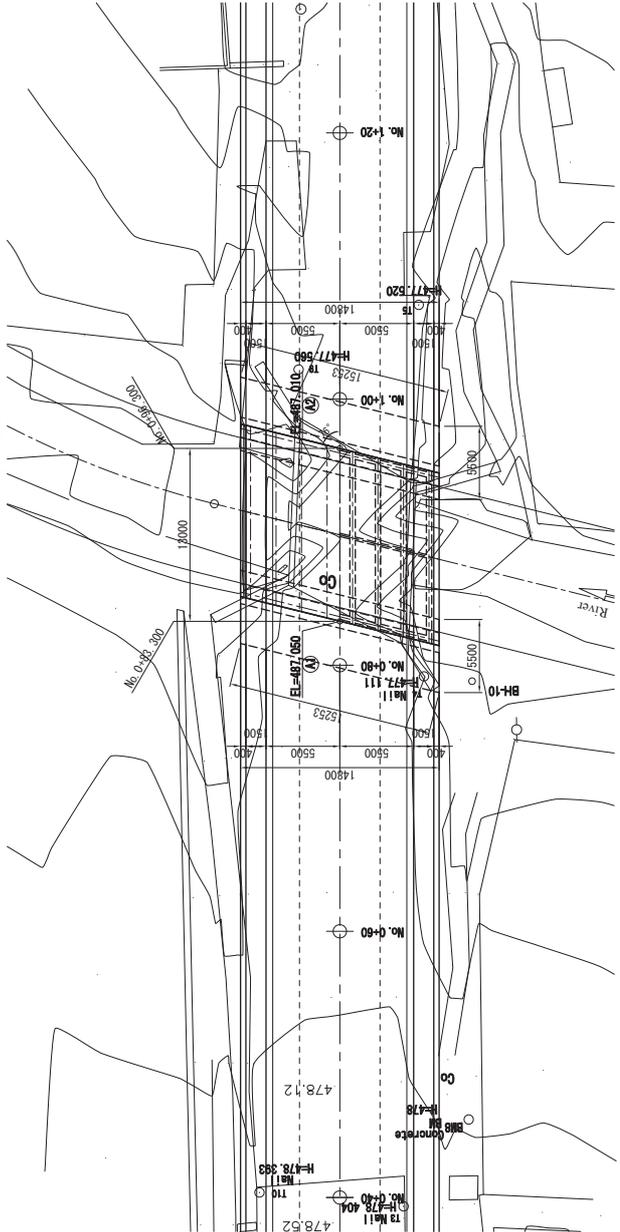

 <p>MINISTRY OF TRANSPORT, ROADS AND BRIDGES (MTRB) REPUBLIC OF SOUTH SUDAN</p>	Approved by Project Manager	<p>THE PROJECT FOR CONSTRUCTION OF BRIDGES IN JUBA CITY IN THE REPUBLIC OF SOUTH SUDAN</p>	 <p>JAPAN INTERNATIONAL COOPERATION AGENCY CTI ENGINEERING INTERNATIONAL CO., LTD.</p>	Designed	TITLE: GENERAL VIEW OF BRIDGE NO.10	SCALE 1:200	DRG. NO.
	Checked			DATE		SHEET NO. CB10/08	
Approved							