

MINISTRY OF WATER RESOURCES
AND METEOROLOGY,
THE KINGDOM OF CAMBODIA

PREPARATORY SURVEY
FOR
IRRIGATION AND DRAINAGE SYSTEM
REHABILITATION AND IMPROVEMENT PROJECT
IN
THE KINGDOM OF CAMBODIA

FINAL REPORT

VOLUME - I
MAIN REPORT

SEPTEMBER 2012

JAPAN INTERNATIONAL COOPERATION AGENCY (JICA)
NIPPON KOEI CO., LTD.

RD
JR
12 - 044

MINISTRY OF WATER RESOURCES
AND METEOROLOGY,
THE KINGDOM OF CAMBODIA

PREPARATORY SURVEY
FOR
IRRIGATION AND DRAINAGE SYSTEM
REHABILITATION AND IMPROVEMENT PROJECT
IN
THE KINGDOM OF CAMBODIA

FINAL REPORT

VOLUME - I
MAIN REPORT

SEPTEMBER 2012

JAPAN INTERNATIONAL COOPERATION AGENCY (JICA)
NIPPON KOEI CO., LTD.

LIST OF REPORTS

MAIN REPORT VOLUME - I

Part I: General Information

Part II: Southwest Phnom Penh Irrigation and Drainage Rehabilitation and Improvement Project

Part III: Small-scale Irrigation System Improvement Project

ANNEXES (1/3) VOLUME - II

ANNEX A: Outlines of Previous Studies

ANNEX B: Meteorology and Hydrology

ANNEX C: Agriculture

ANNEXES (2/3) VOLUME - III

ANNEX D: Irrigation and Drainage

ANNEXES (3/3) VOLUME - IV

ANNEX E: Institutions


ANNEX F: Cost Estimate

ANNEX G: Project Evaluation

ANNEX H: Environment


ANNEX I: Technical Assistance

ANNEX J: Draft Resettlement Framework for Upper Slakou Irrigation System Rehabilitation Sub-project

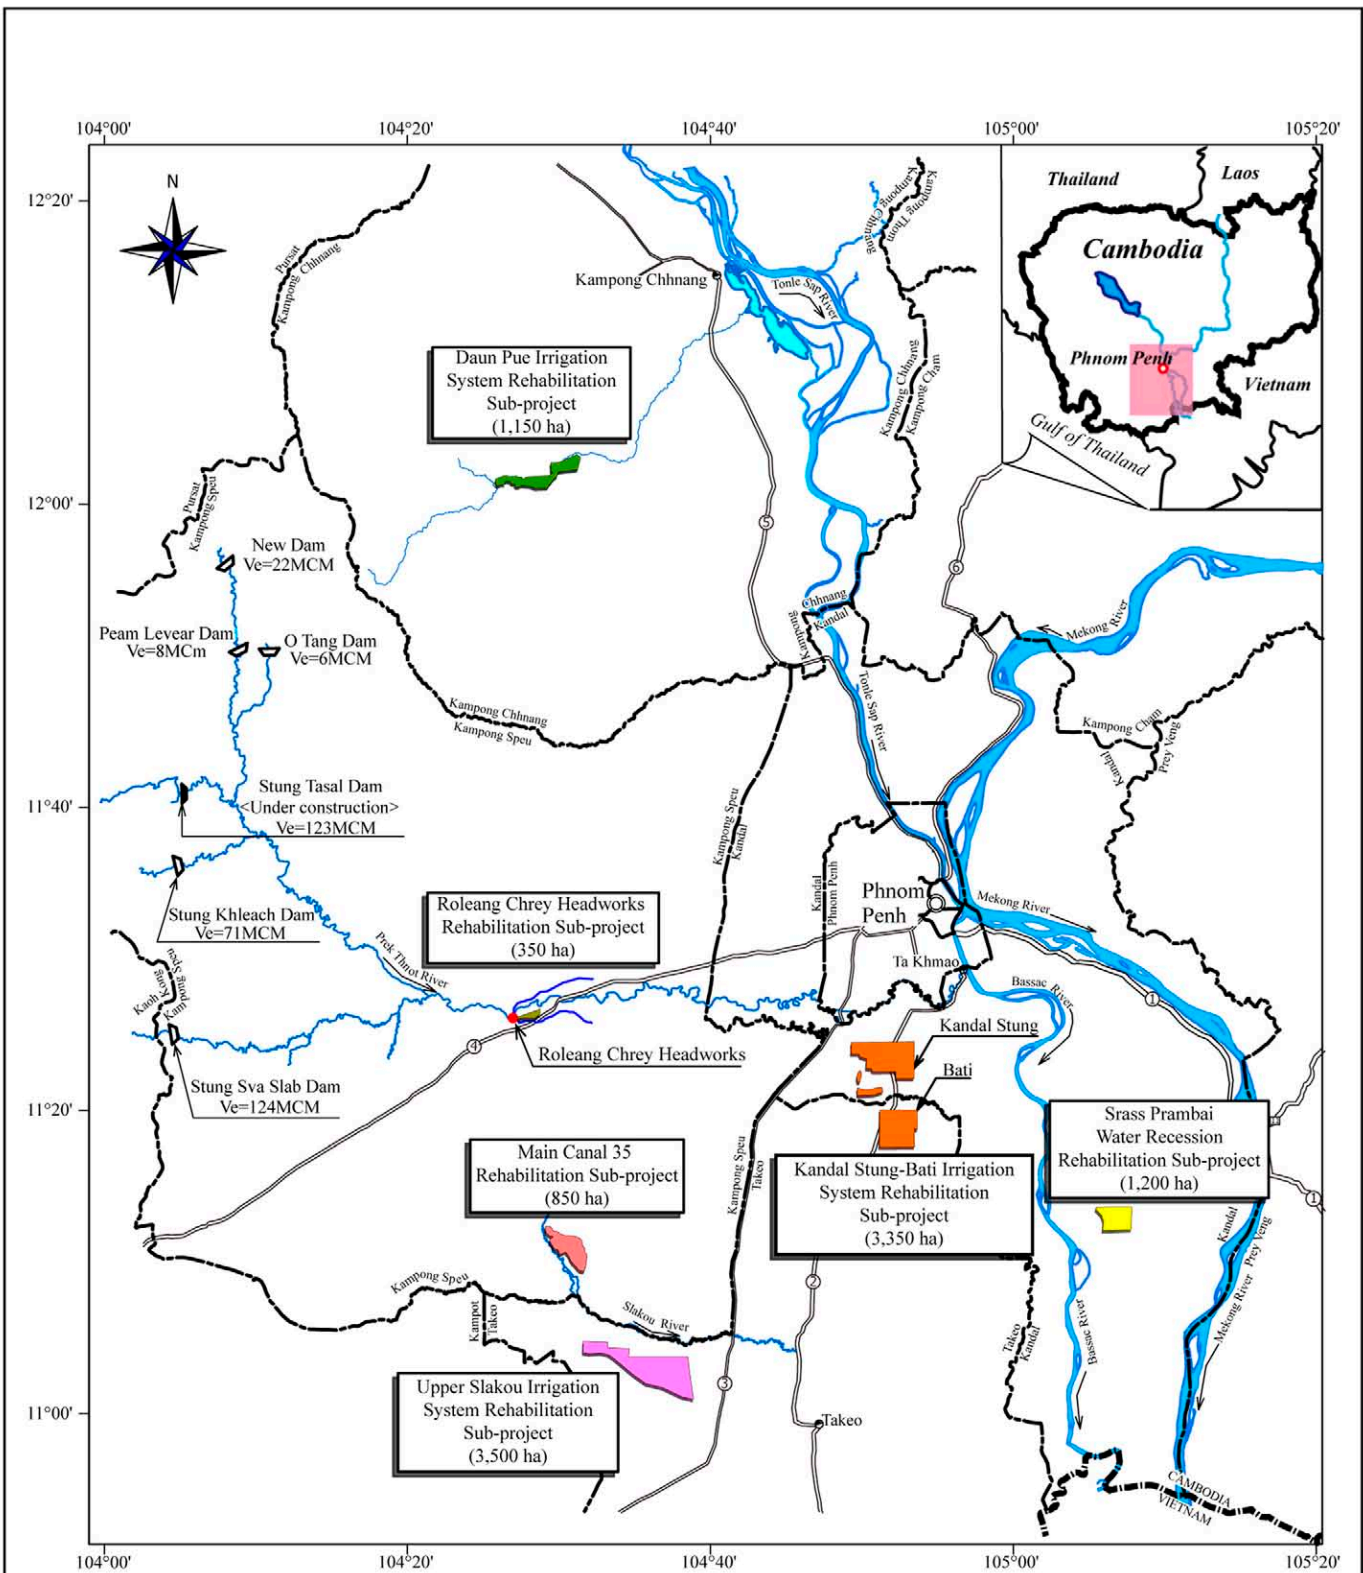


LEGEND


- River
- Sub-project Area
- Capital / Provincial Capital
- Dam (under construction)
- National Boundary
- Dam (plan)
- Provincial Boundary
- National Road
- Ve: Effective Storage Volume*

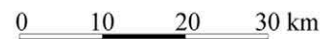


Location Map of Sub-projects

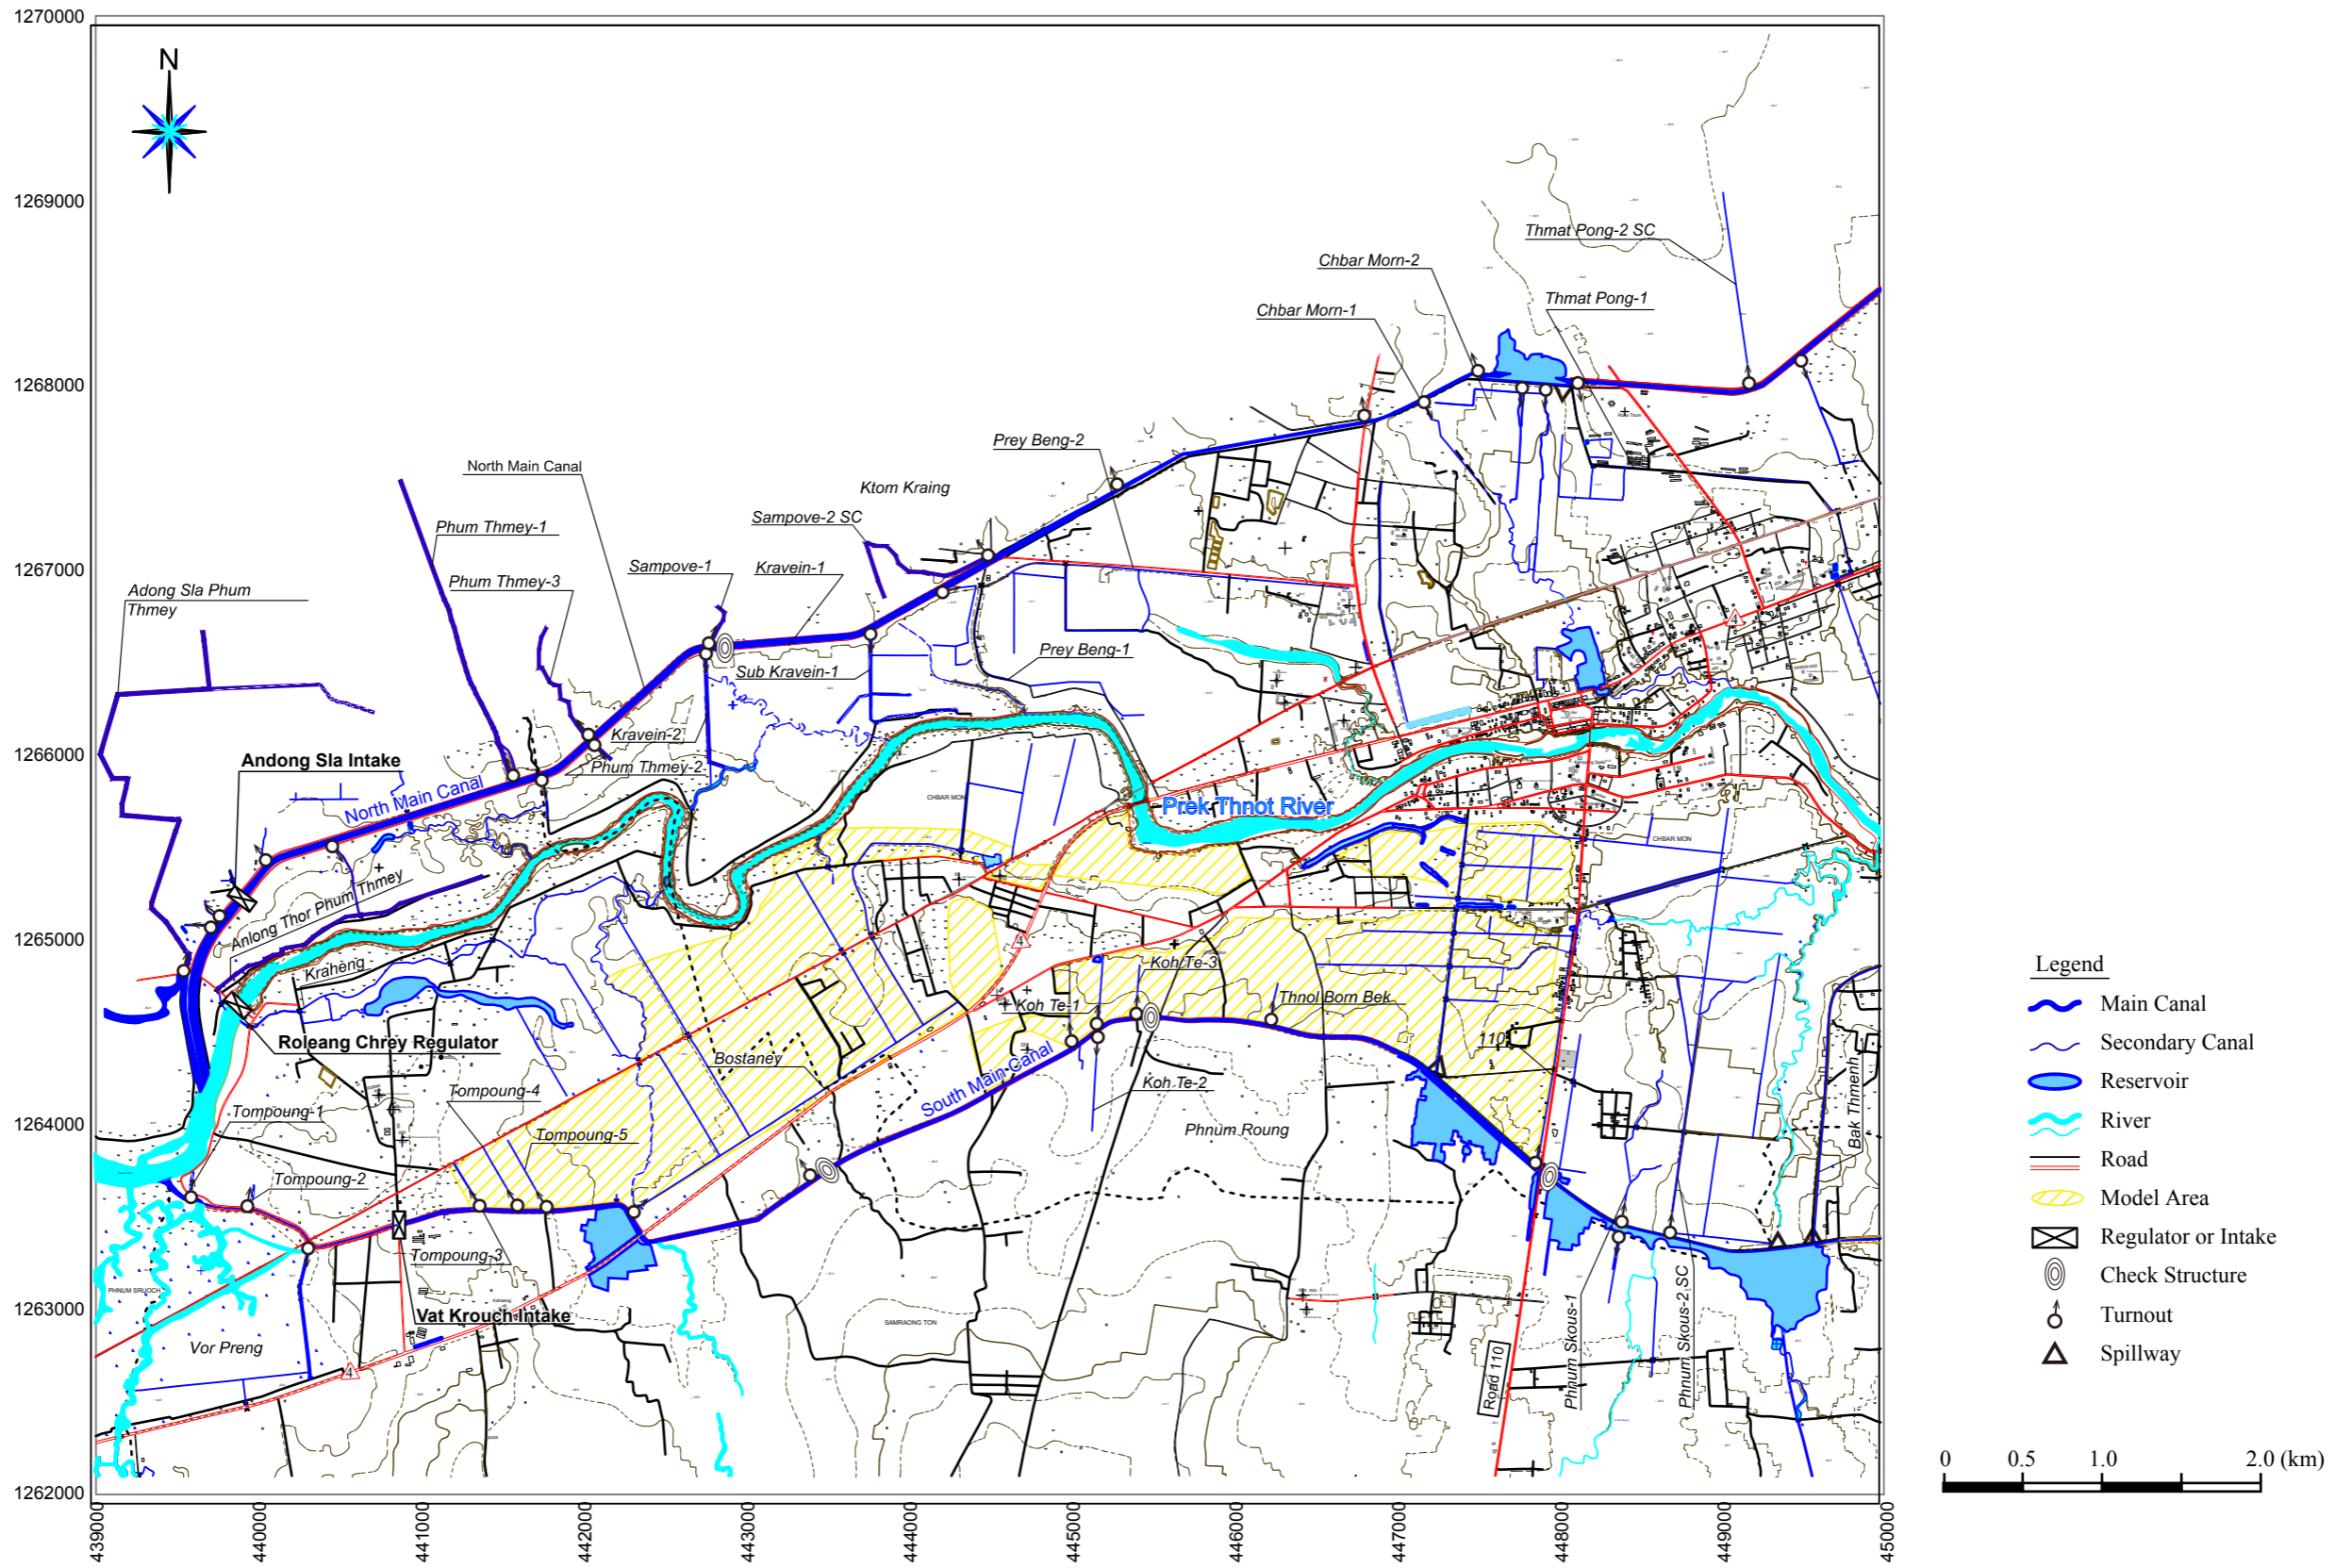


General Layout of Roleang Chrey Headworks Rehabilitation Sub-project

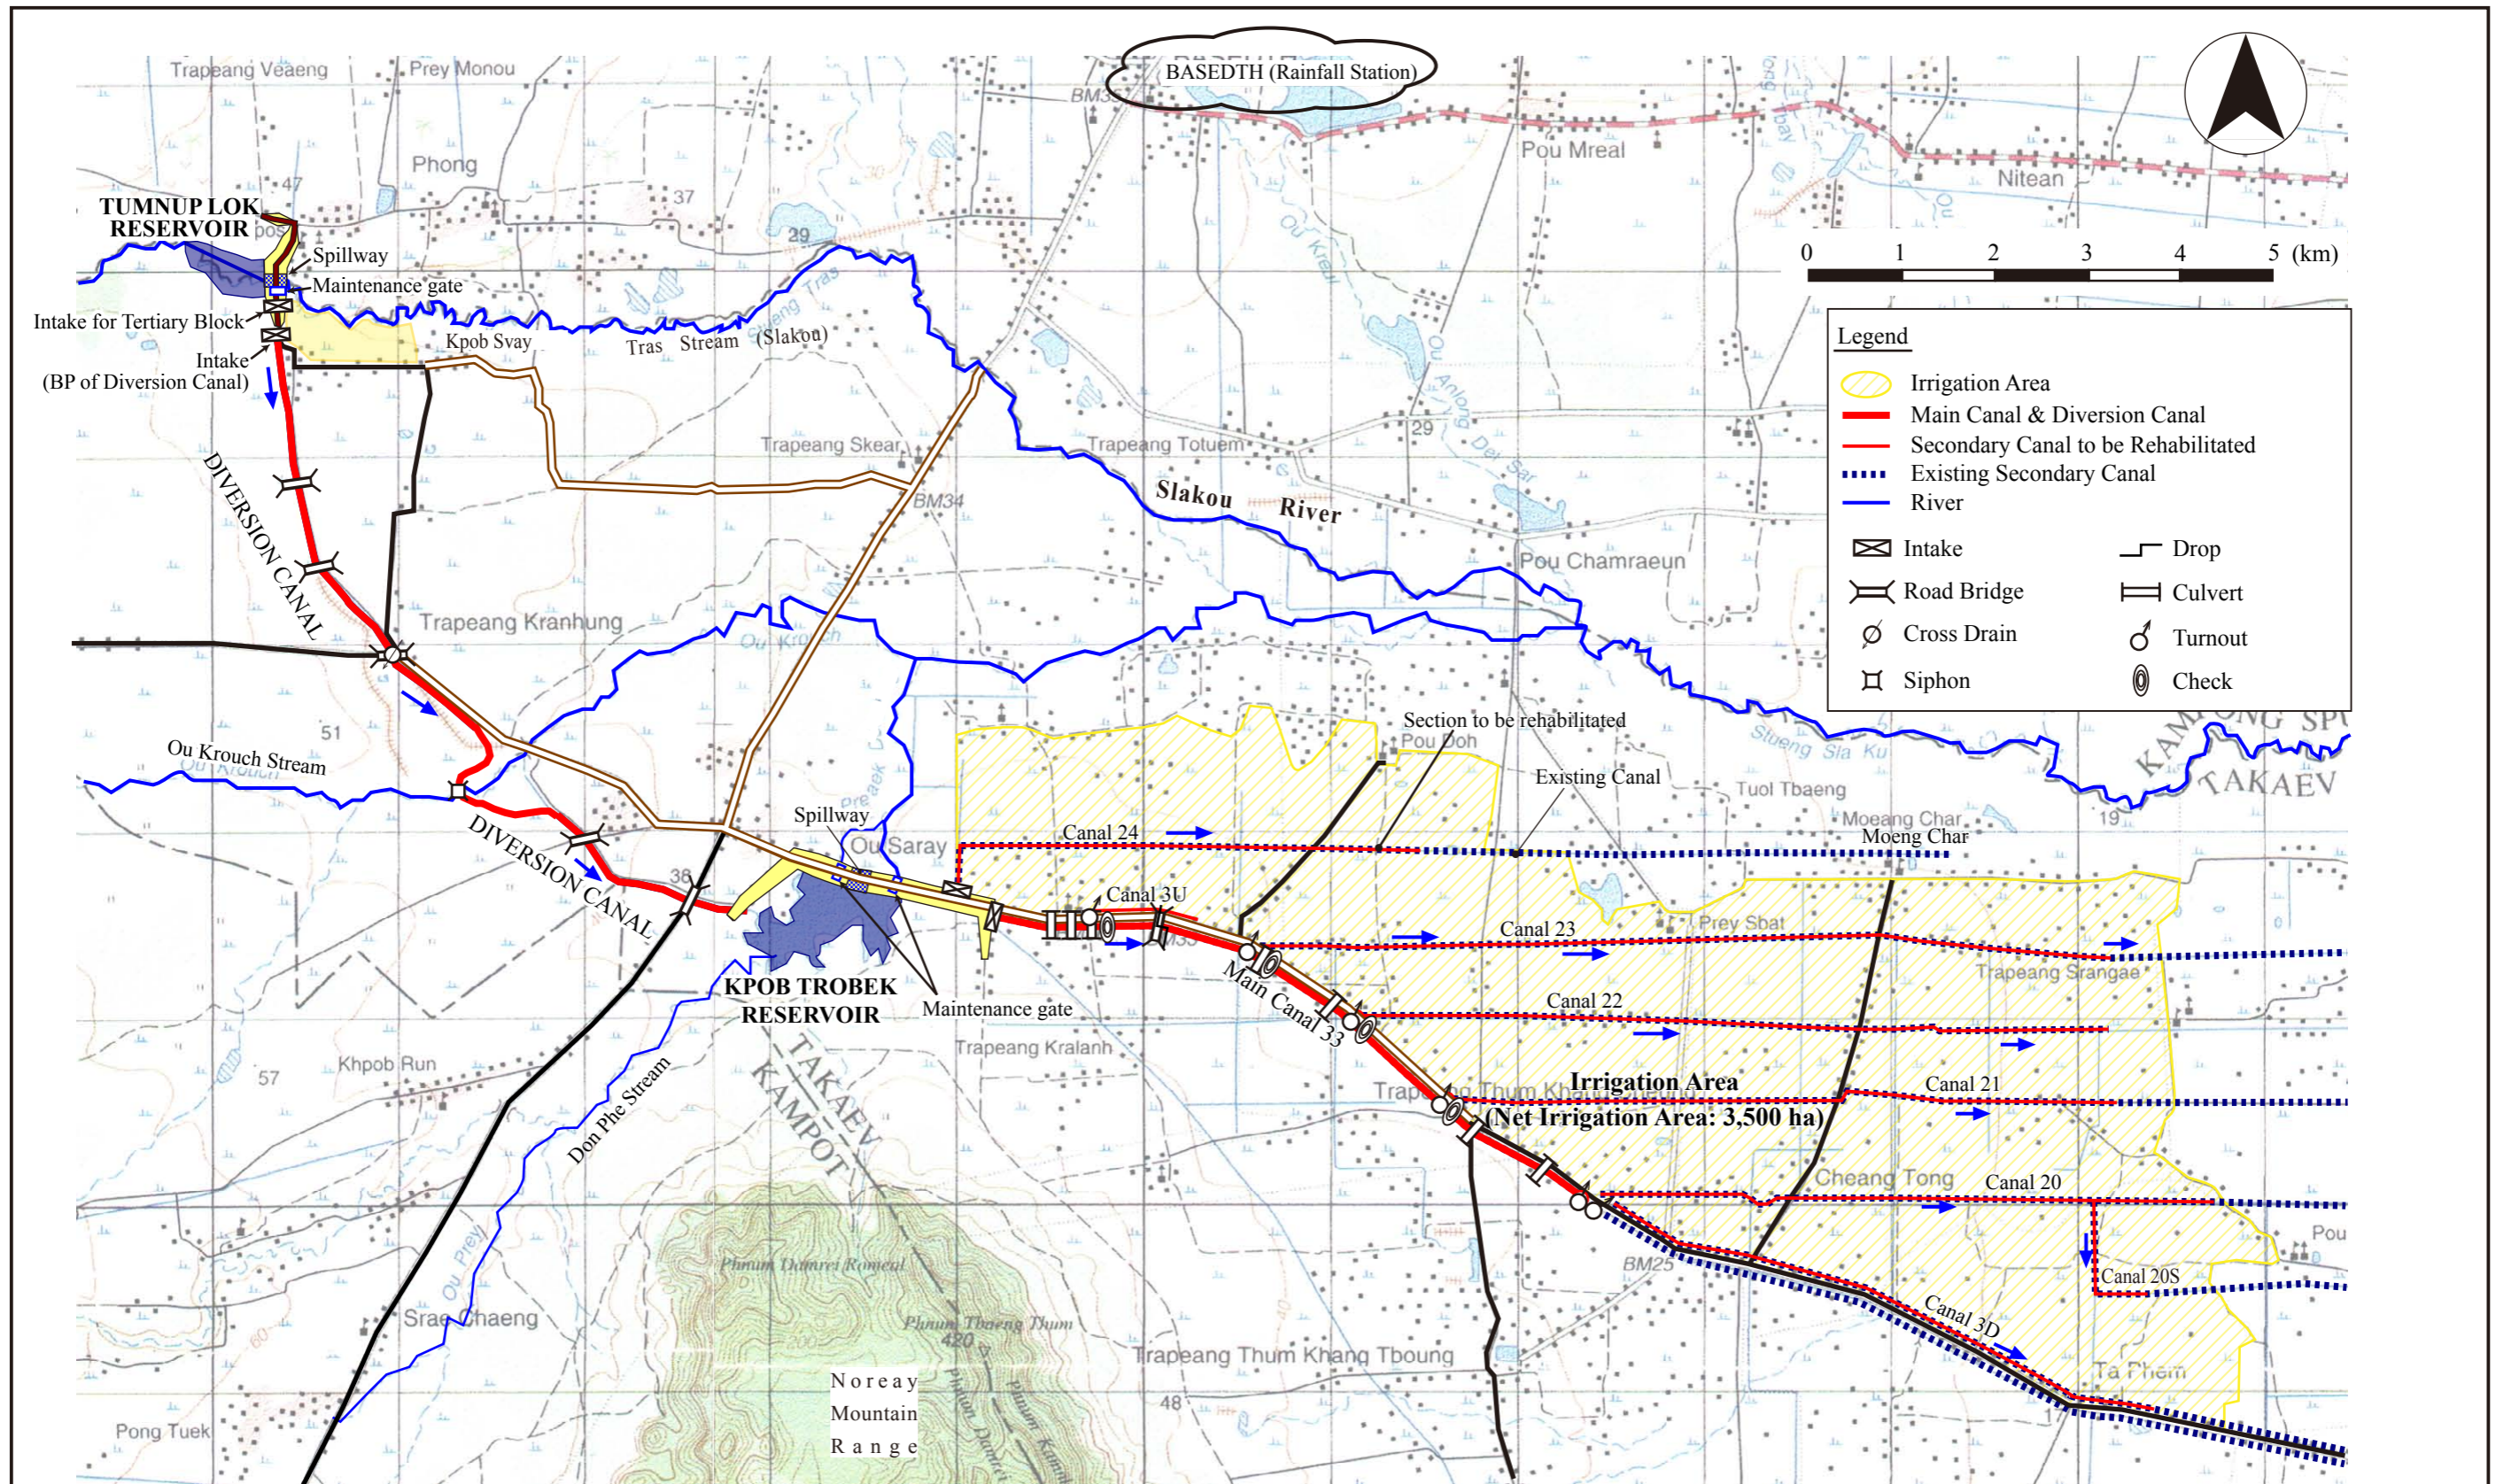


General Layout of Upper Slakou Irrigation System Rehabilitation Sub-project

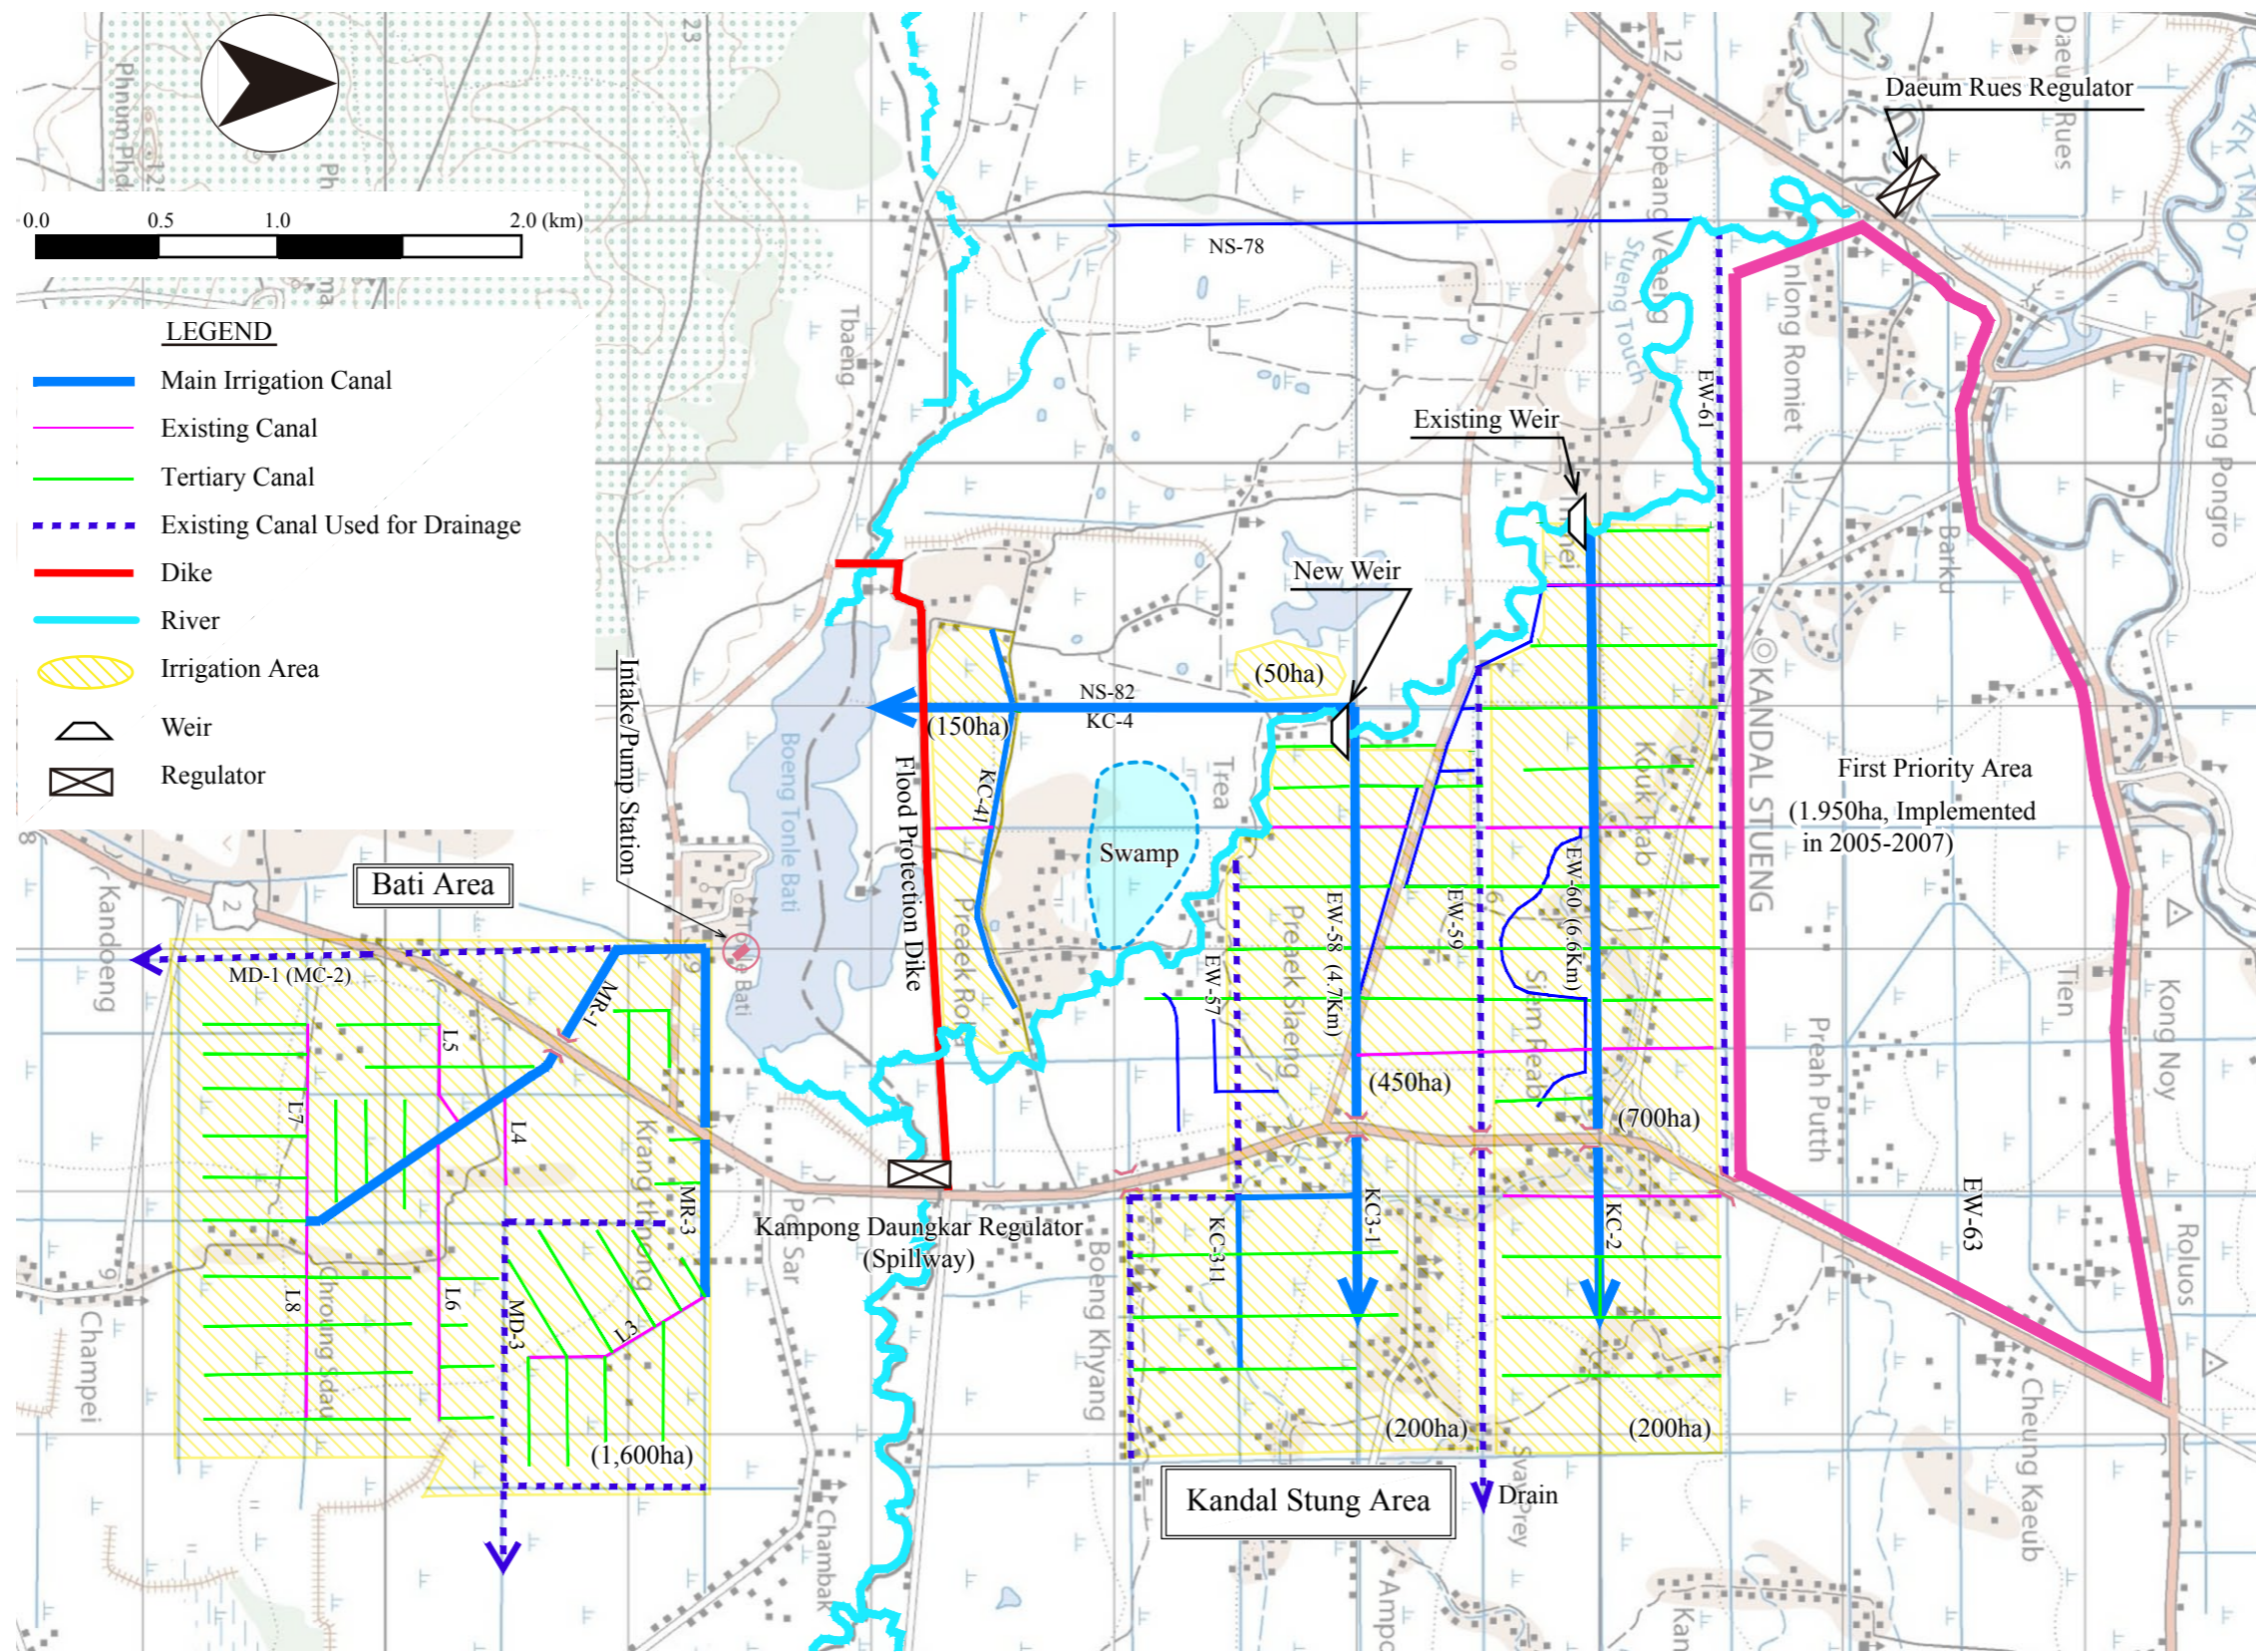


General Layout of Kandal Stung-Bati Irrigation System Rehabilitation Sub-project

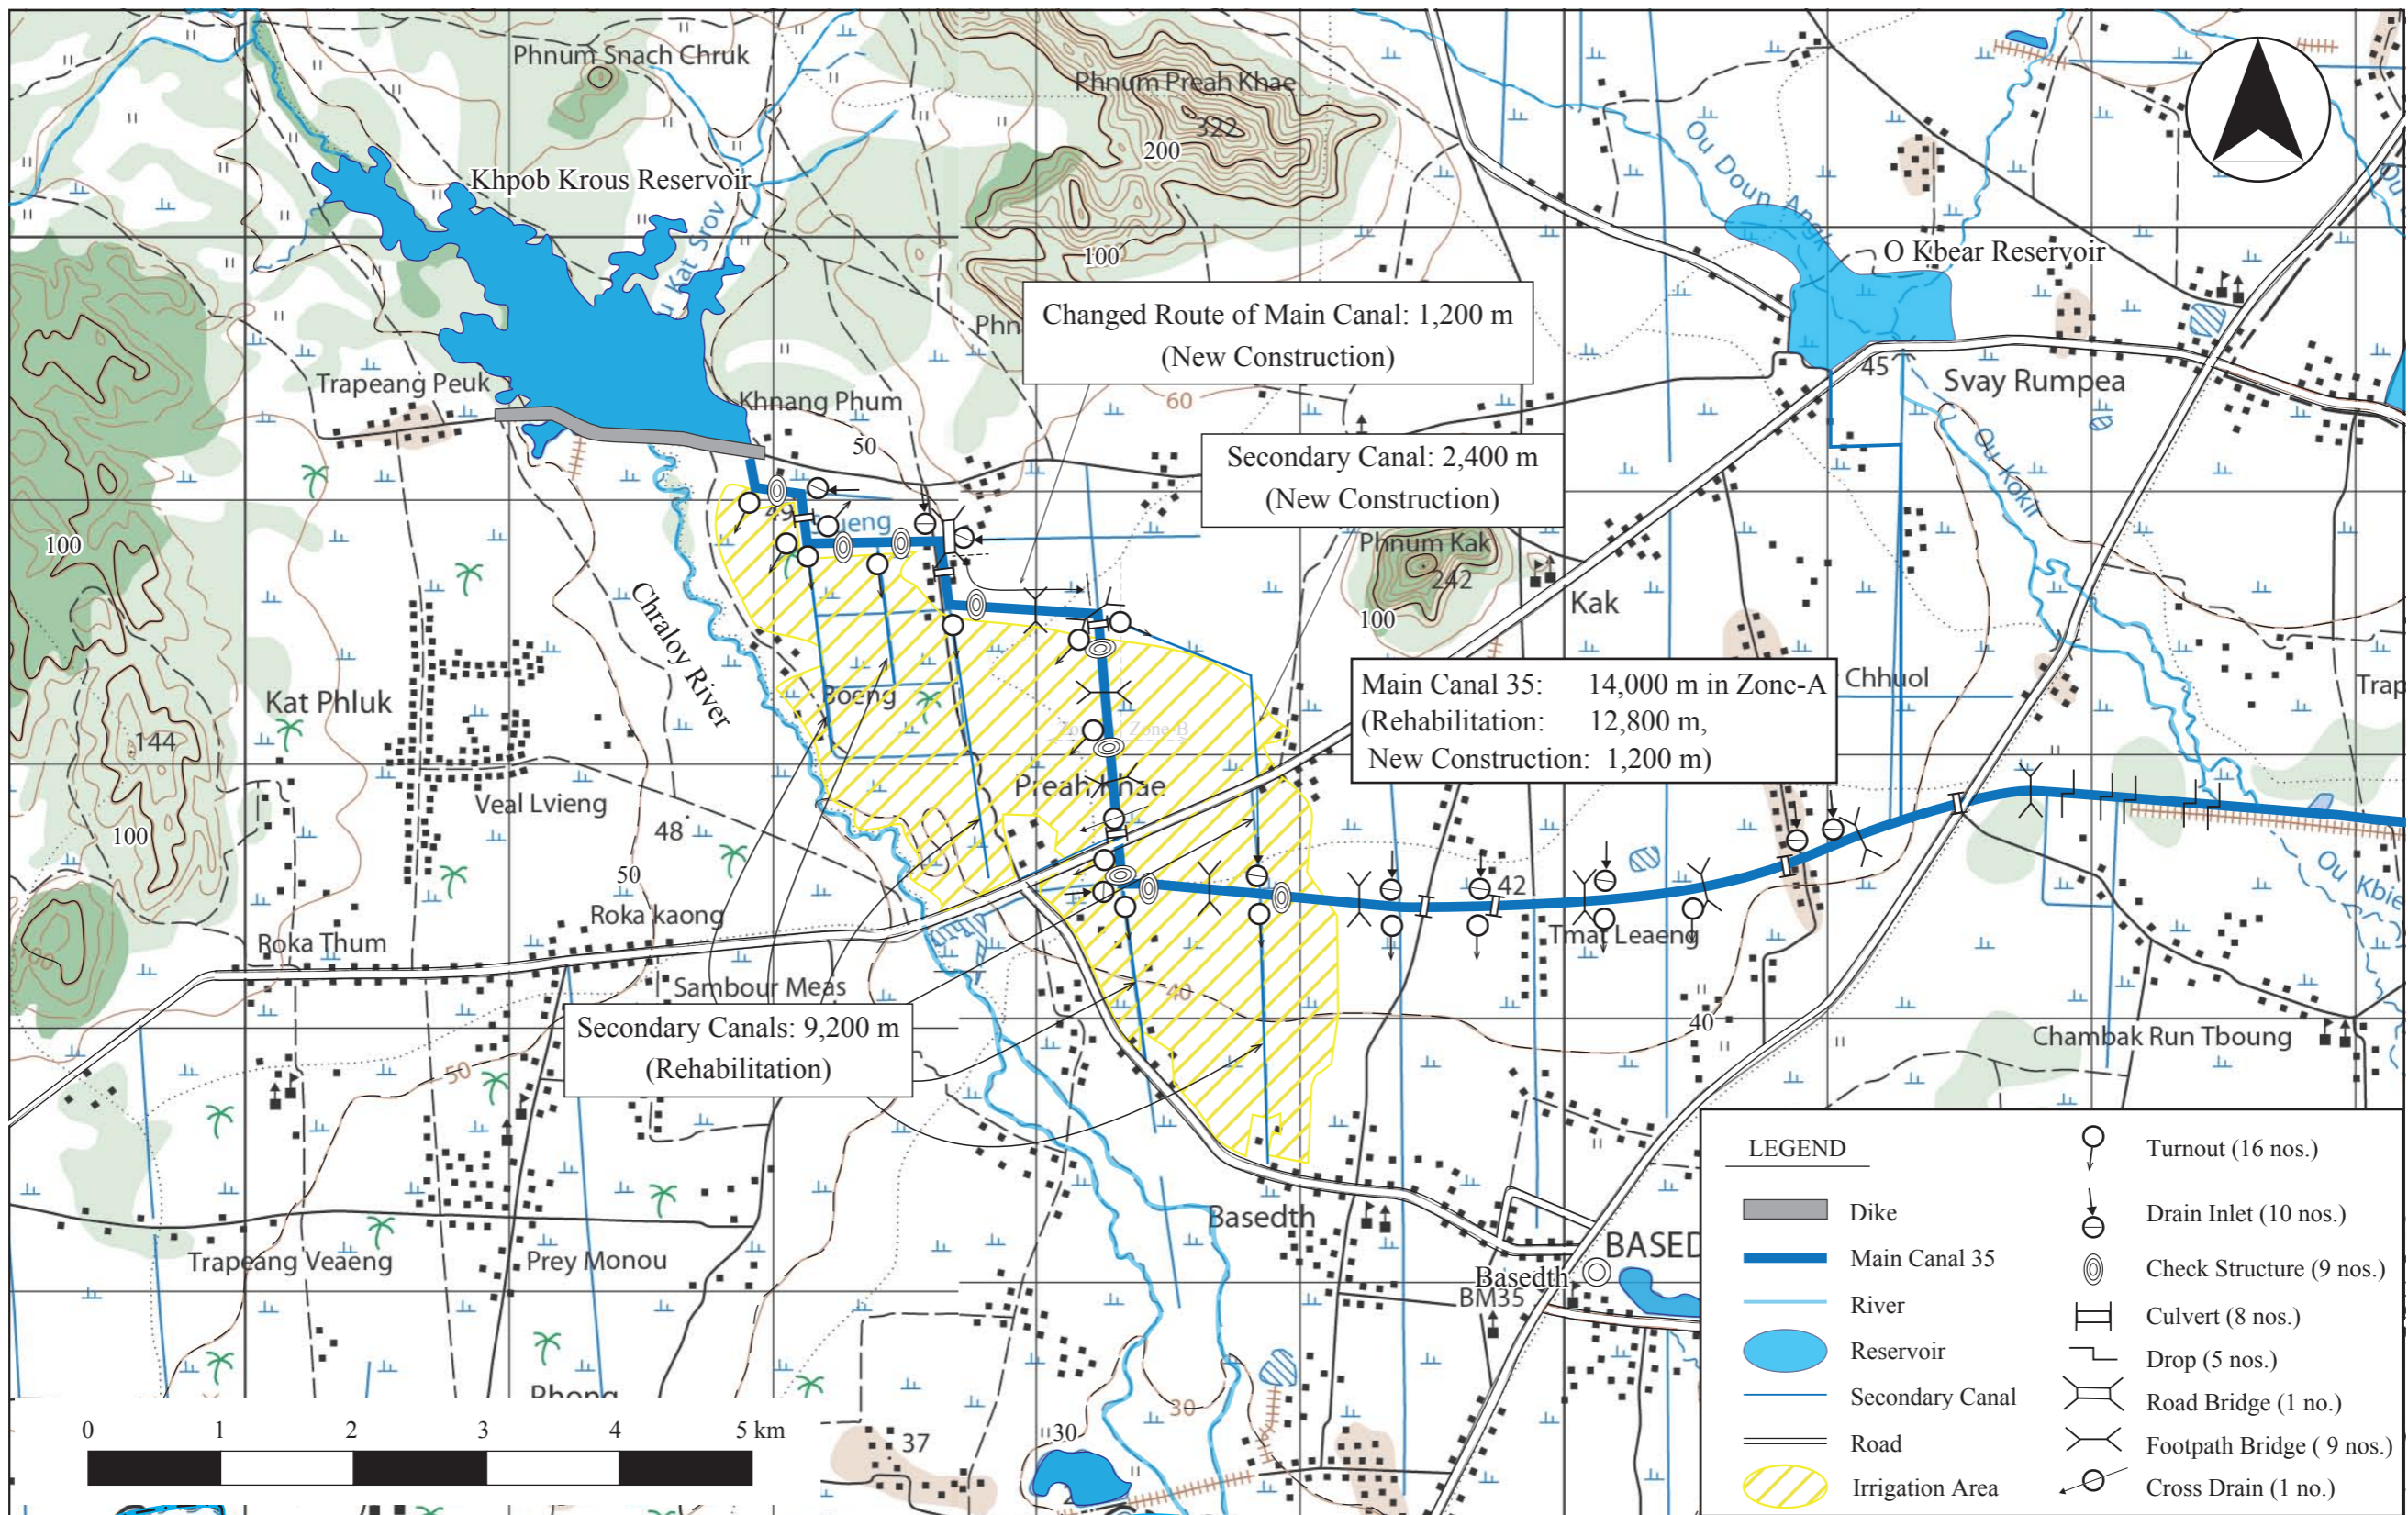

General Layout of Main Canal 35 Rehabilitation Sub-project

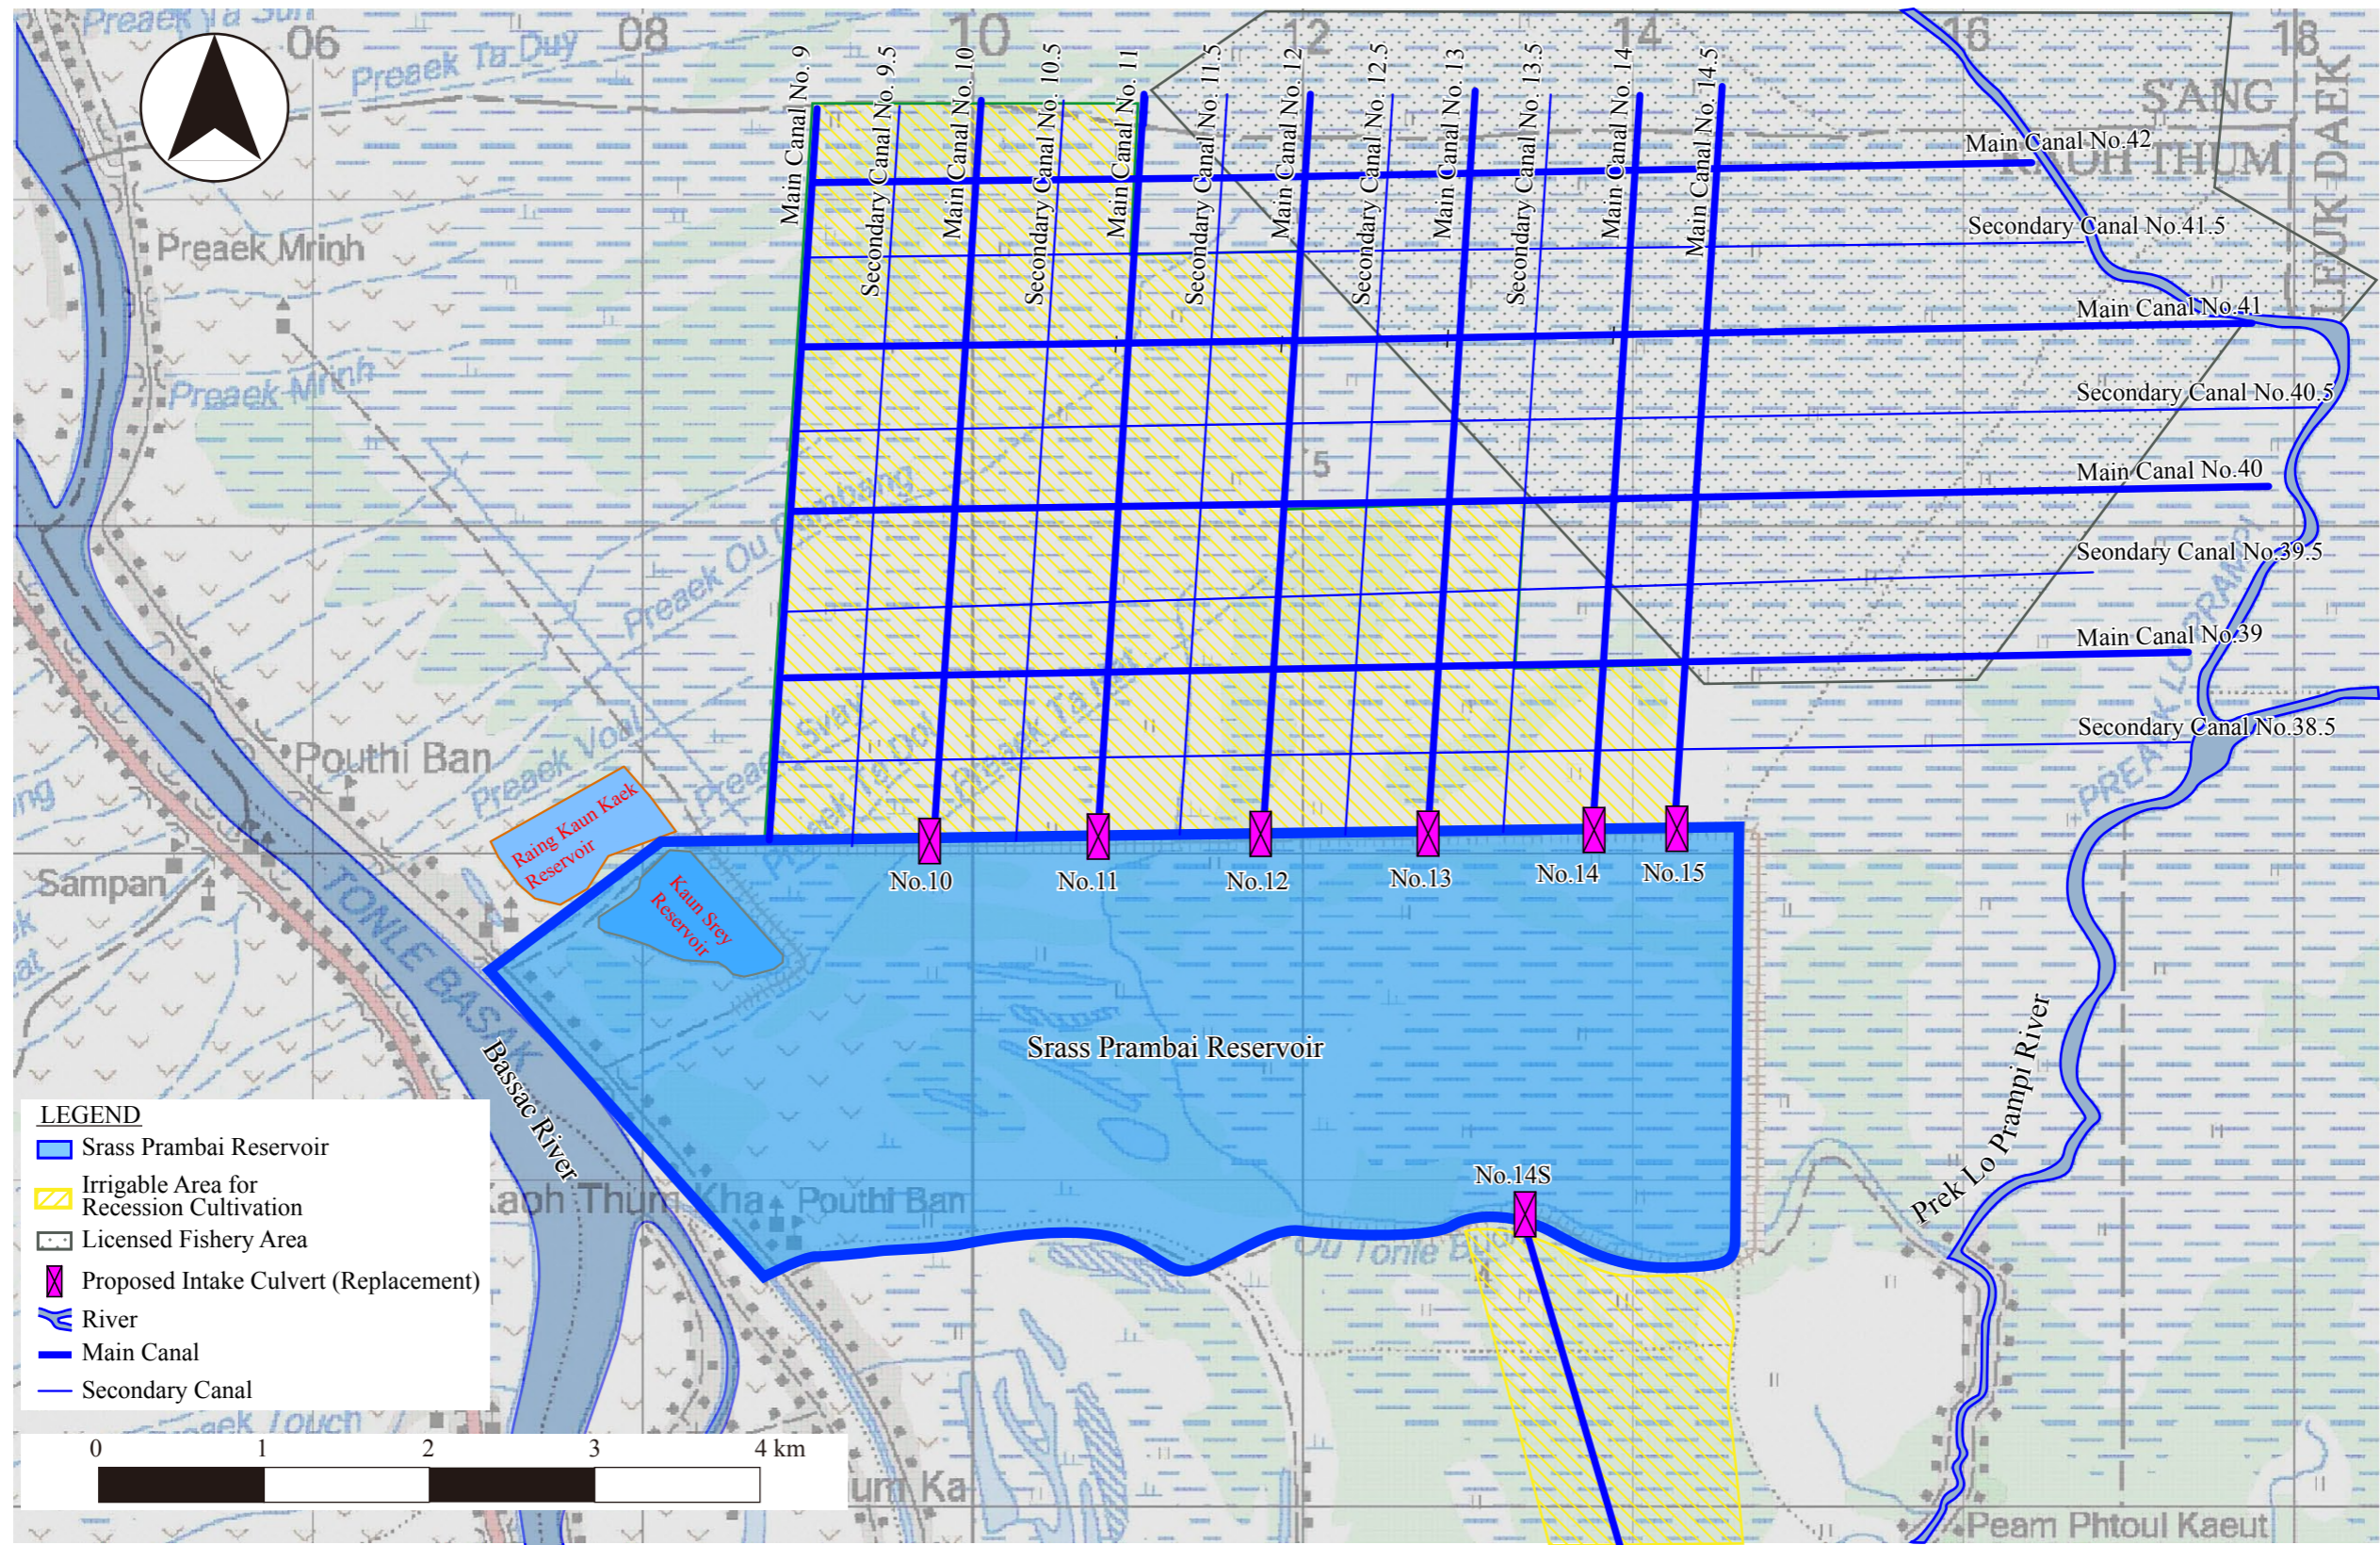

General Layout of Srass Prambai Water Recession Rehabilitation Sub-project

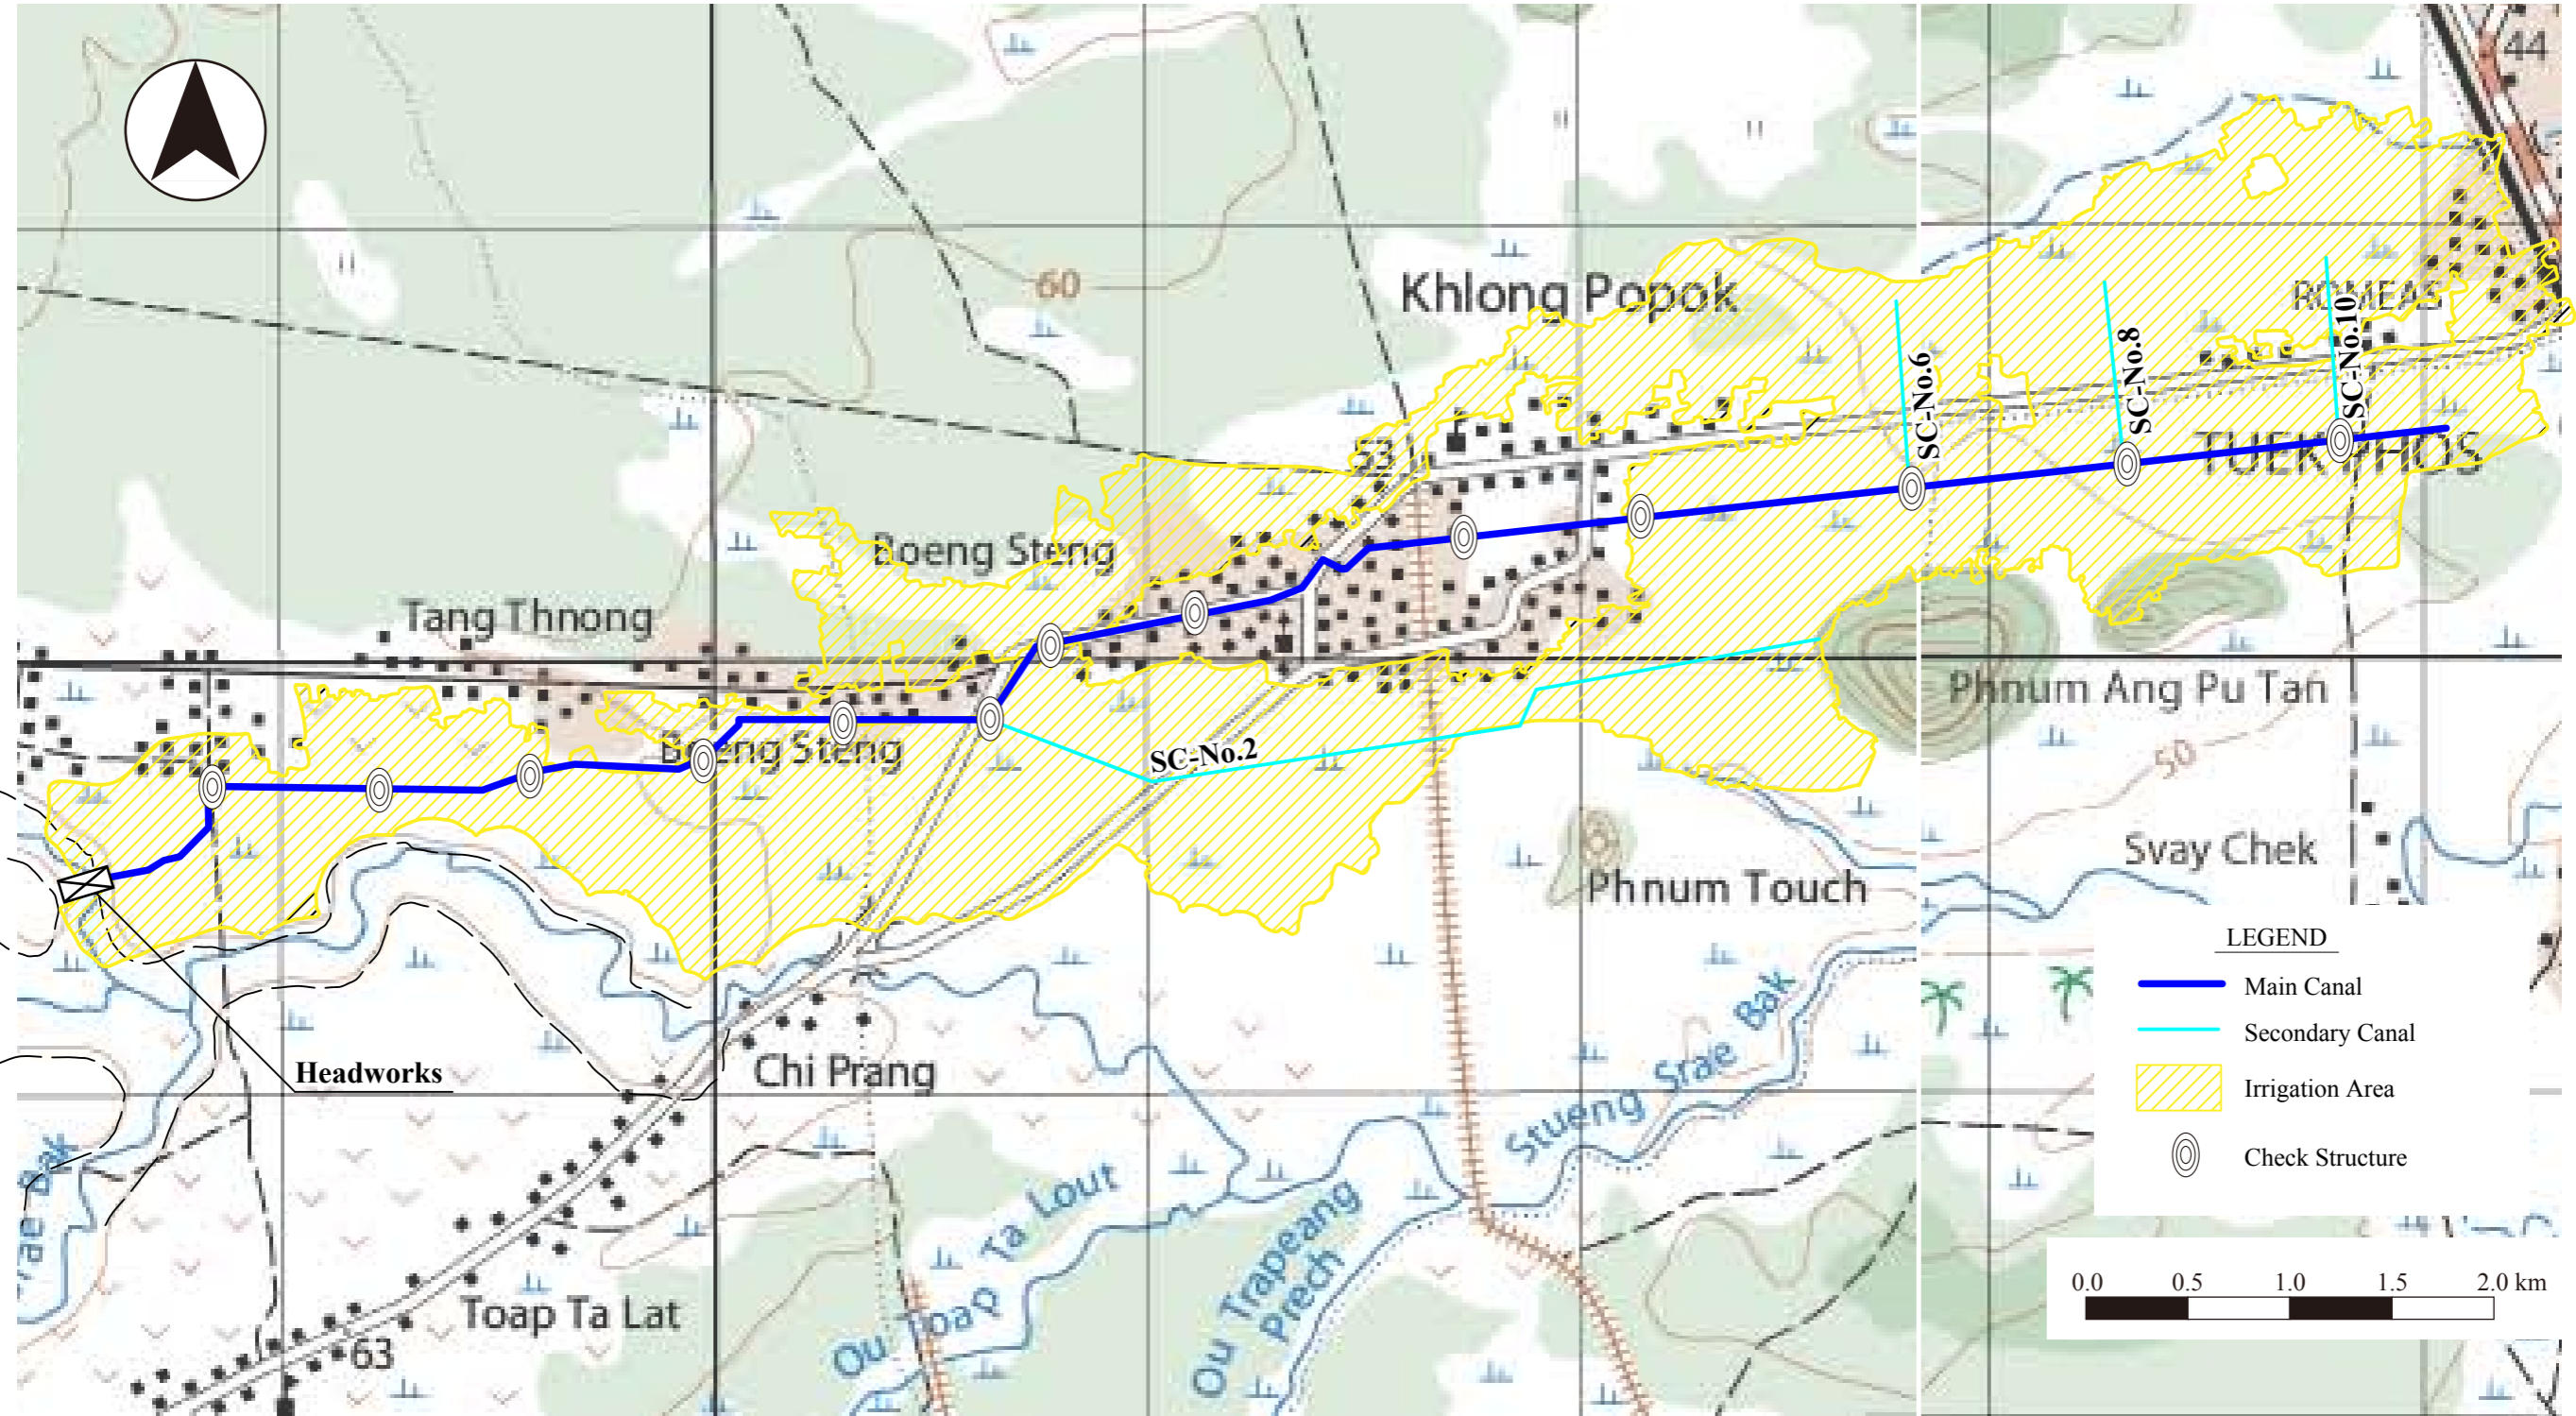

General Layout of Daun Pue Irrigation System Rehabilitation Sub-project